



PRODUCTION	<i>Ghost Quartet</i> - Senior Thesis	DATE	5/28/2023	SET
DIRECTOR	N/A	SCALE	AS NOTED	DRAWING NO.
PRODUCTION DESIGNER	Charlotte O'Dell	DRAWN BY	CLO	1
LOCATION	Lucas Theater			

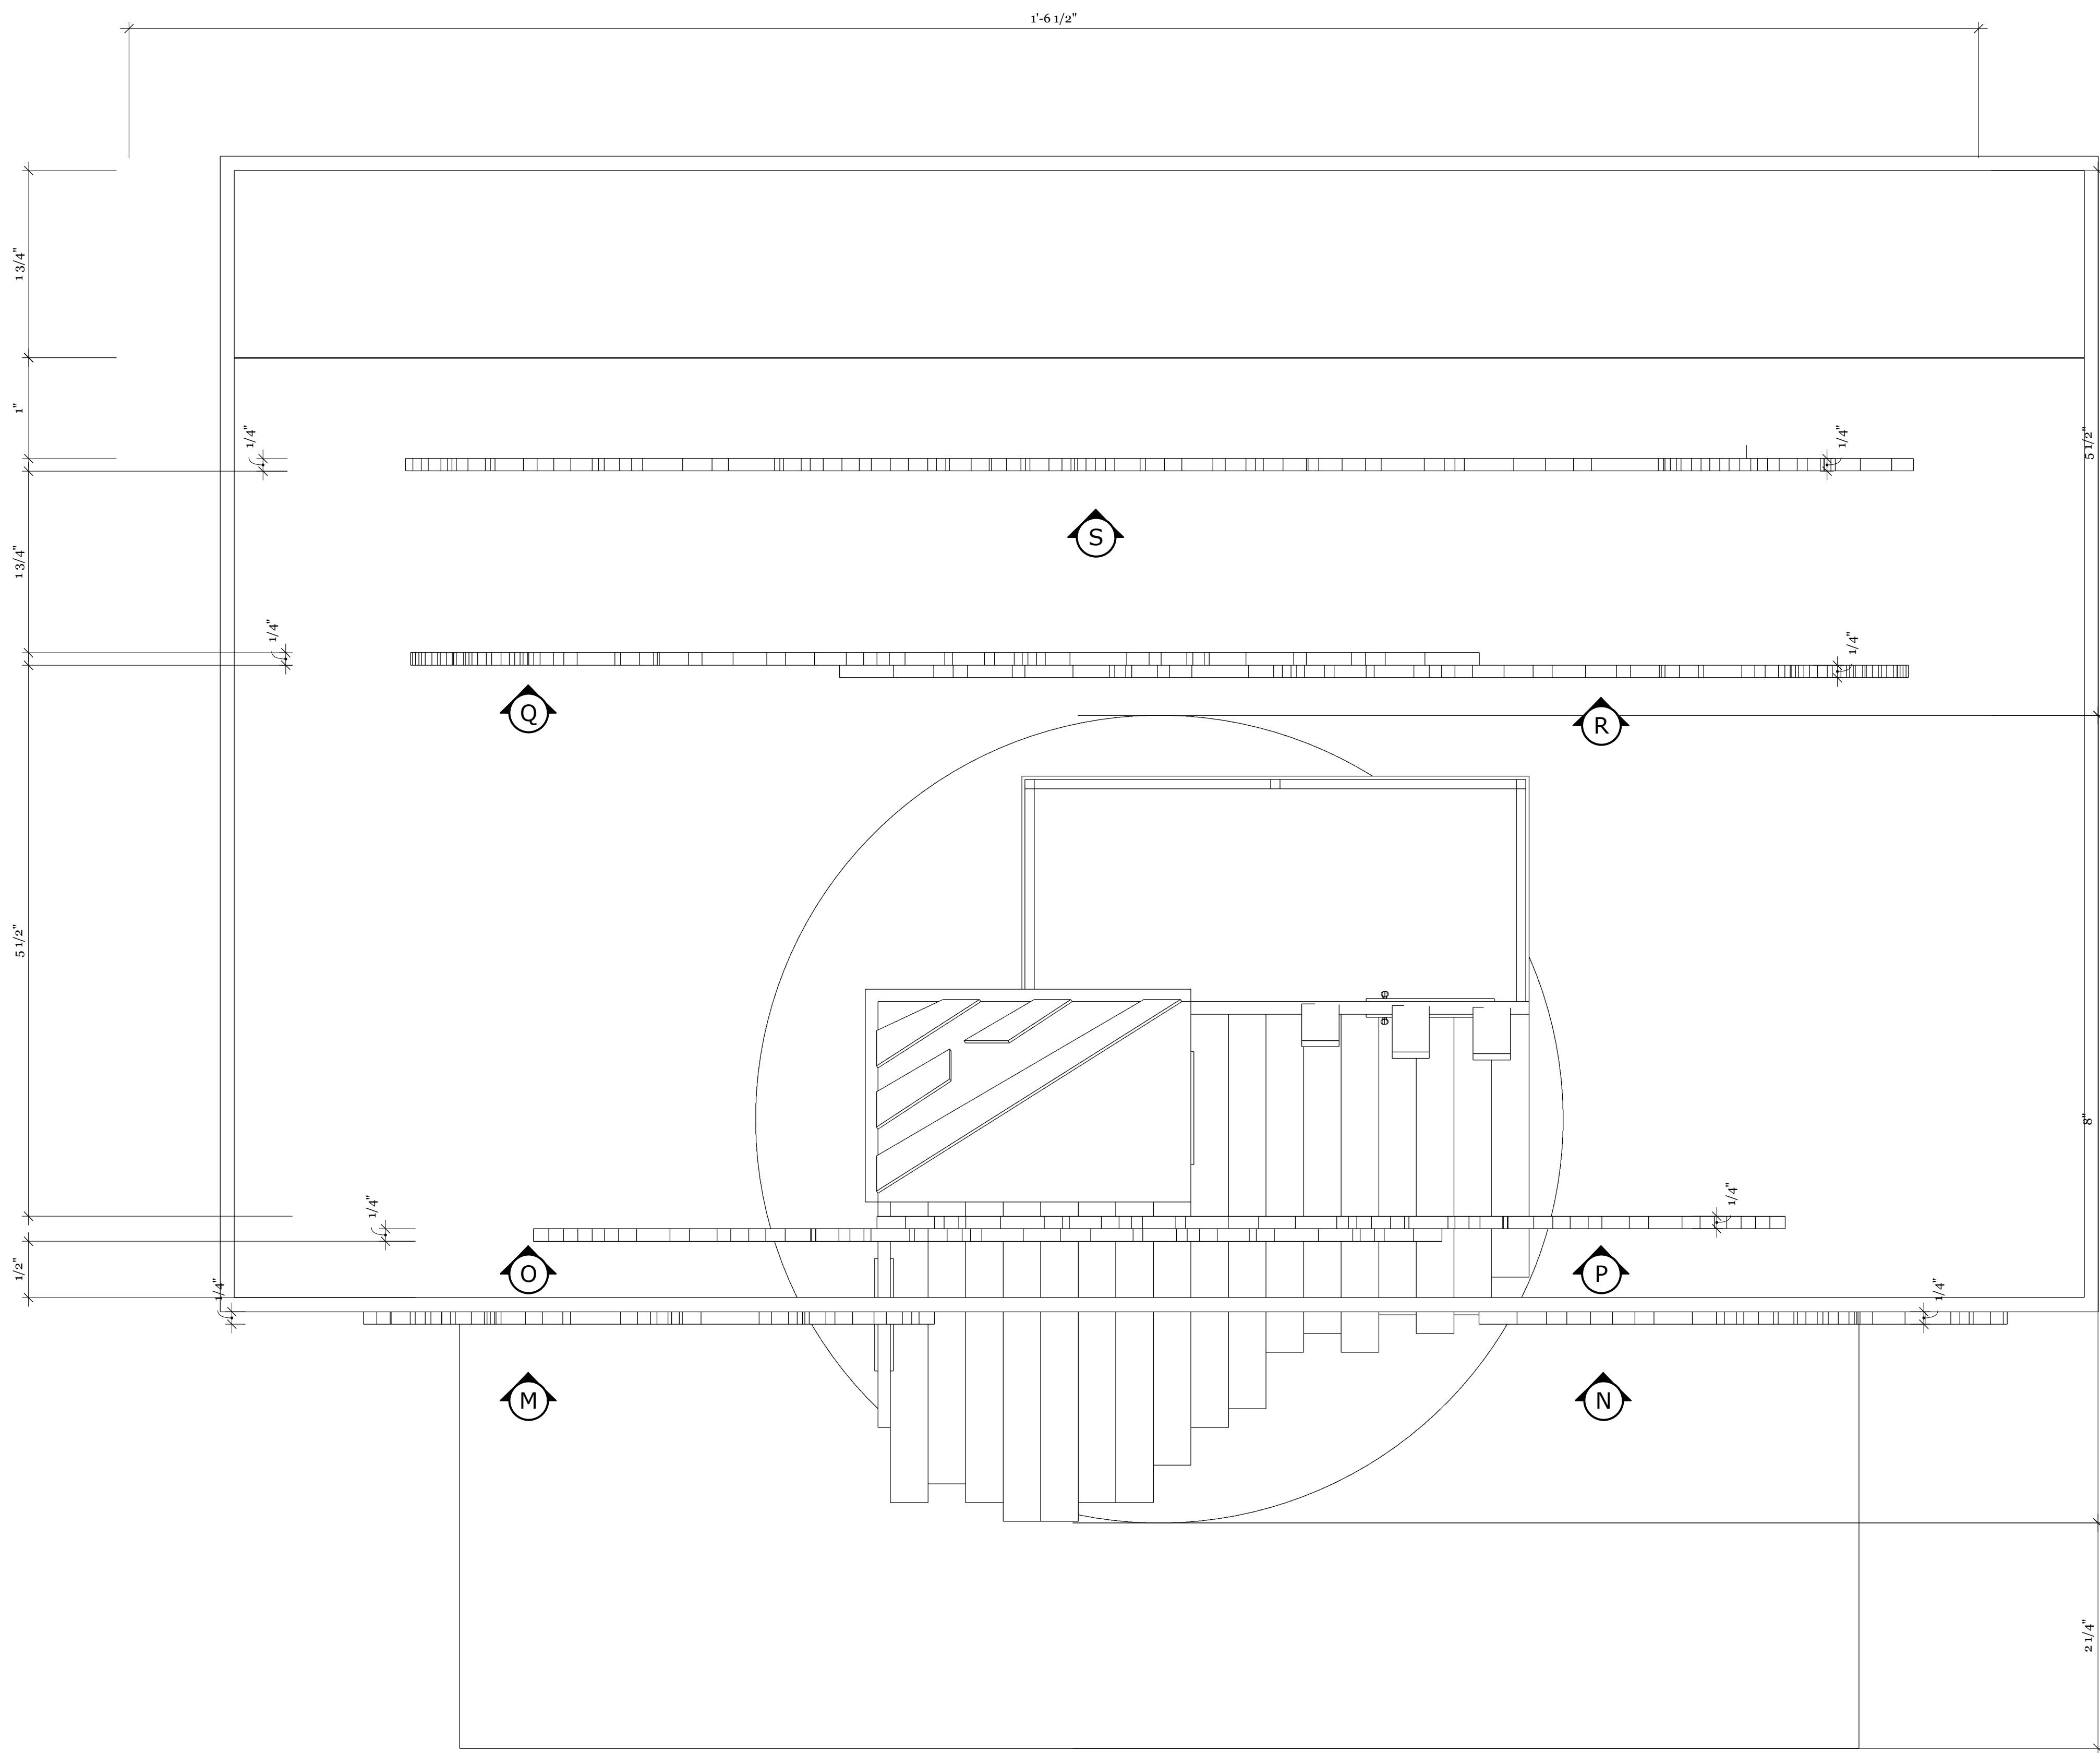


GPT Ground Plan Theater
2 Scale 3/8" = 1'-0"

PRODUCTION	<i>Ghost Quartet - Senior Thesis</i>	DATE	5/28/2023	SET
DIRECTOR	N/A	SCALE	AS NOTED	DRAWING NO.
PRODUCTION DESIGNER	Charlotte O'Dell	DRAWN BY	CLO	2
LOCATION	Lucas Theater			

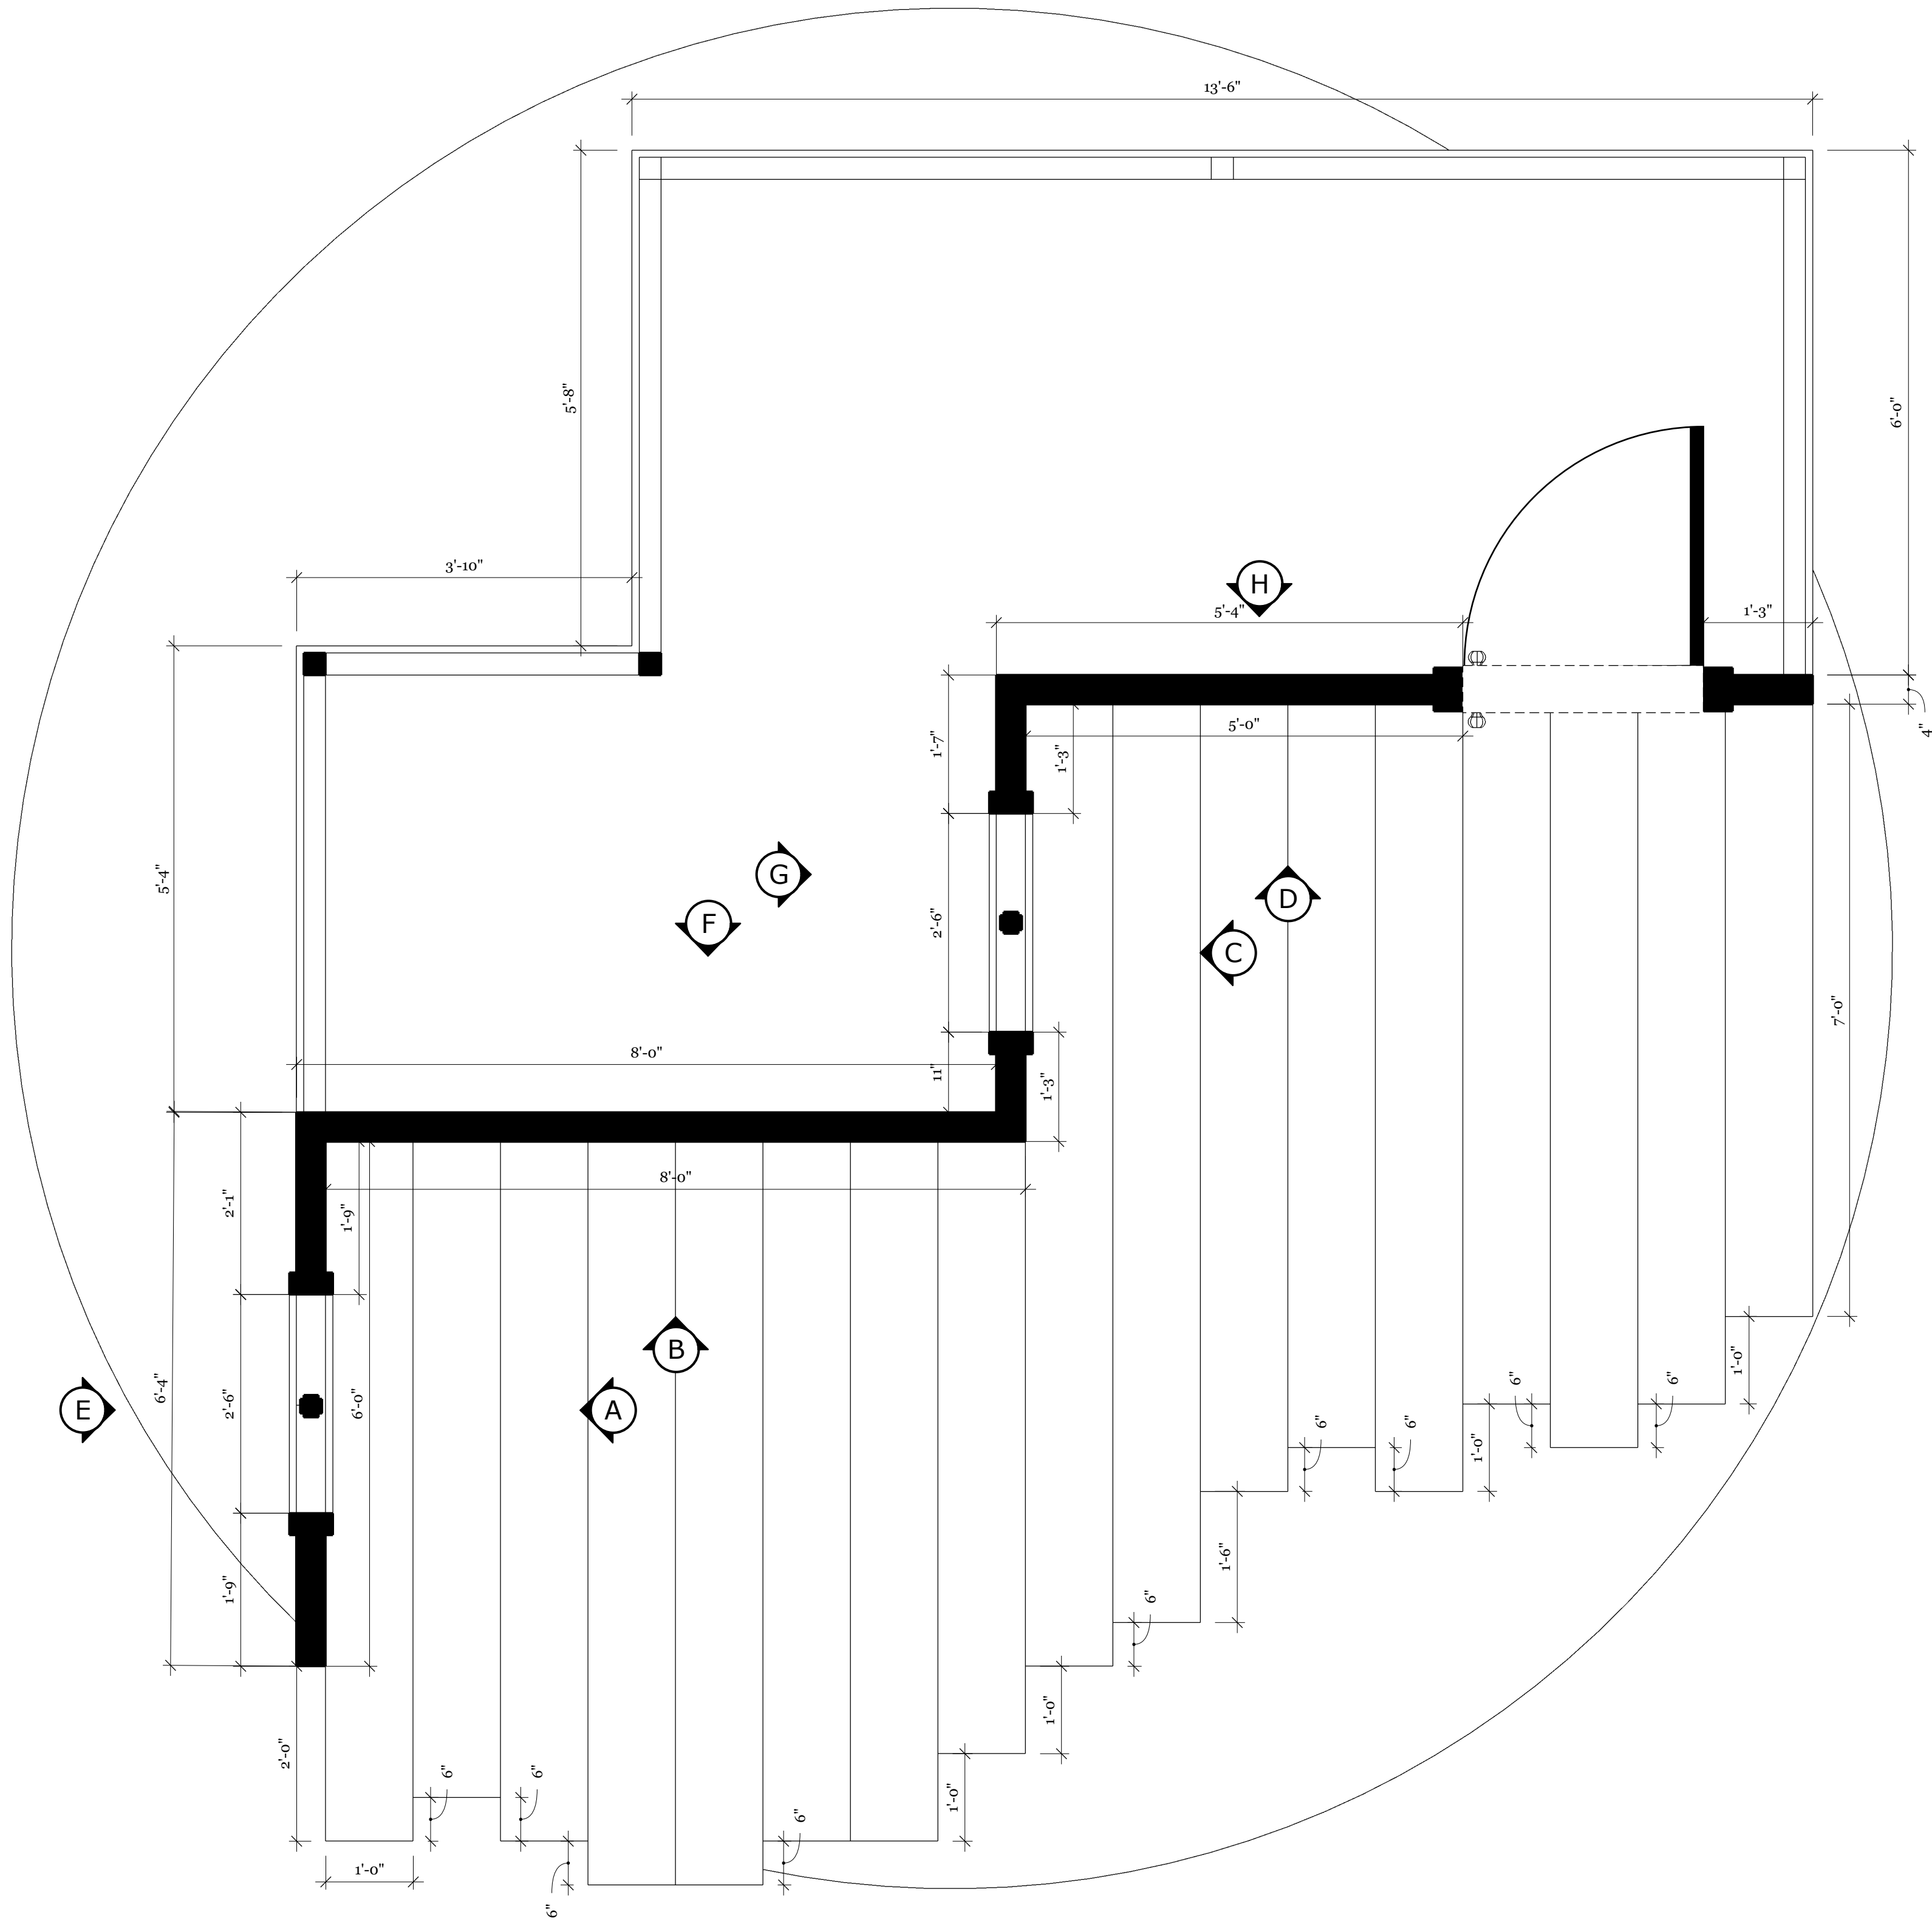


GP1 Ground Plan First Floor
3/4" = 1'0"

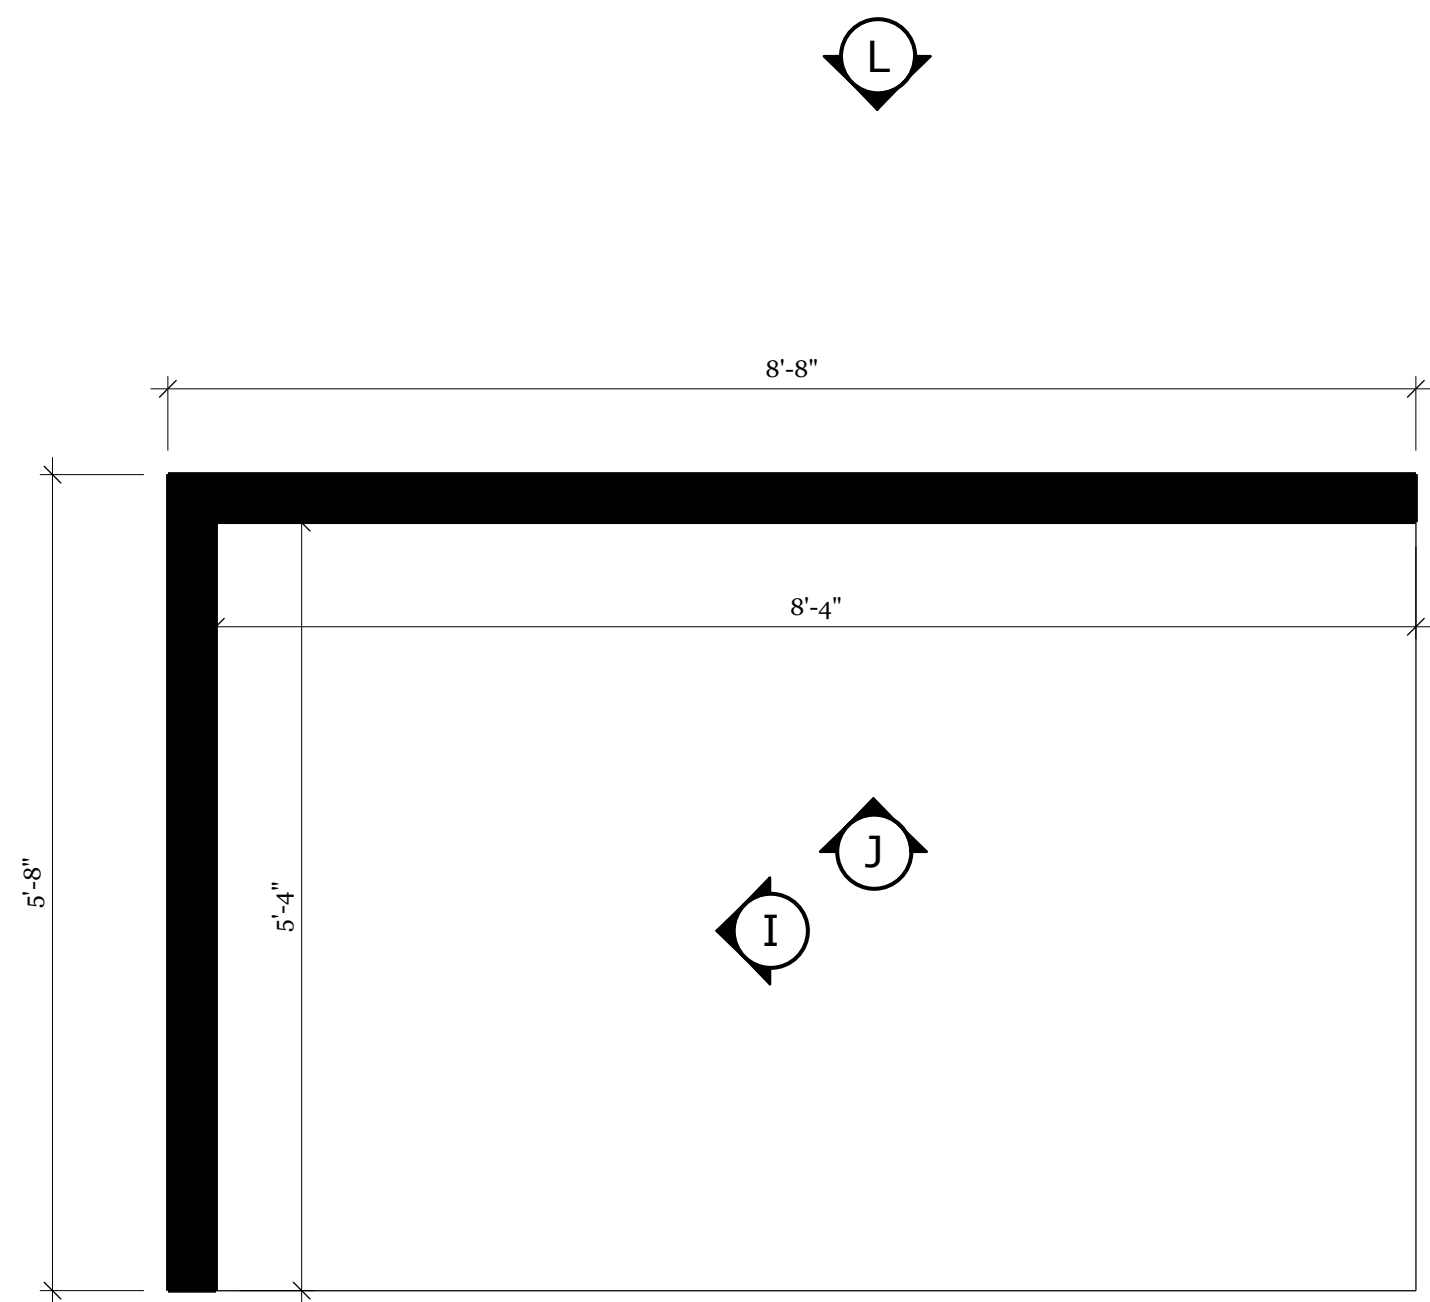


GP2 Ground Plan Second Floor
3/4" = 1'0"

PRODUCTION	<i>Ghost Quartet</i> - Senior Thesis	DATE	5/28/2023	SET
DIRECTOR	N/A	SCALE	AS NOTED	DRAWING NO.
PRODUCTION DESIGNER	Charlotte O'Dell	DRAWN BY	CLO	3
LOCATION	Lucas Theater			

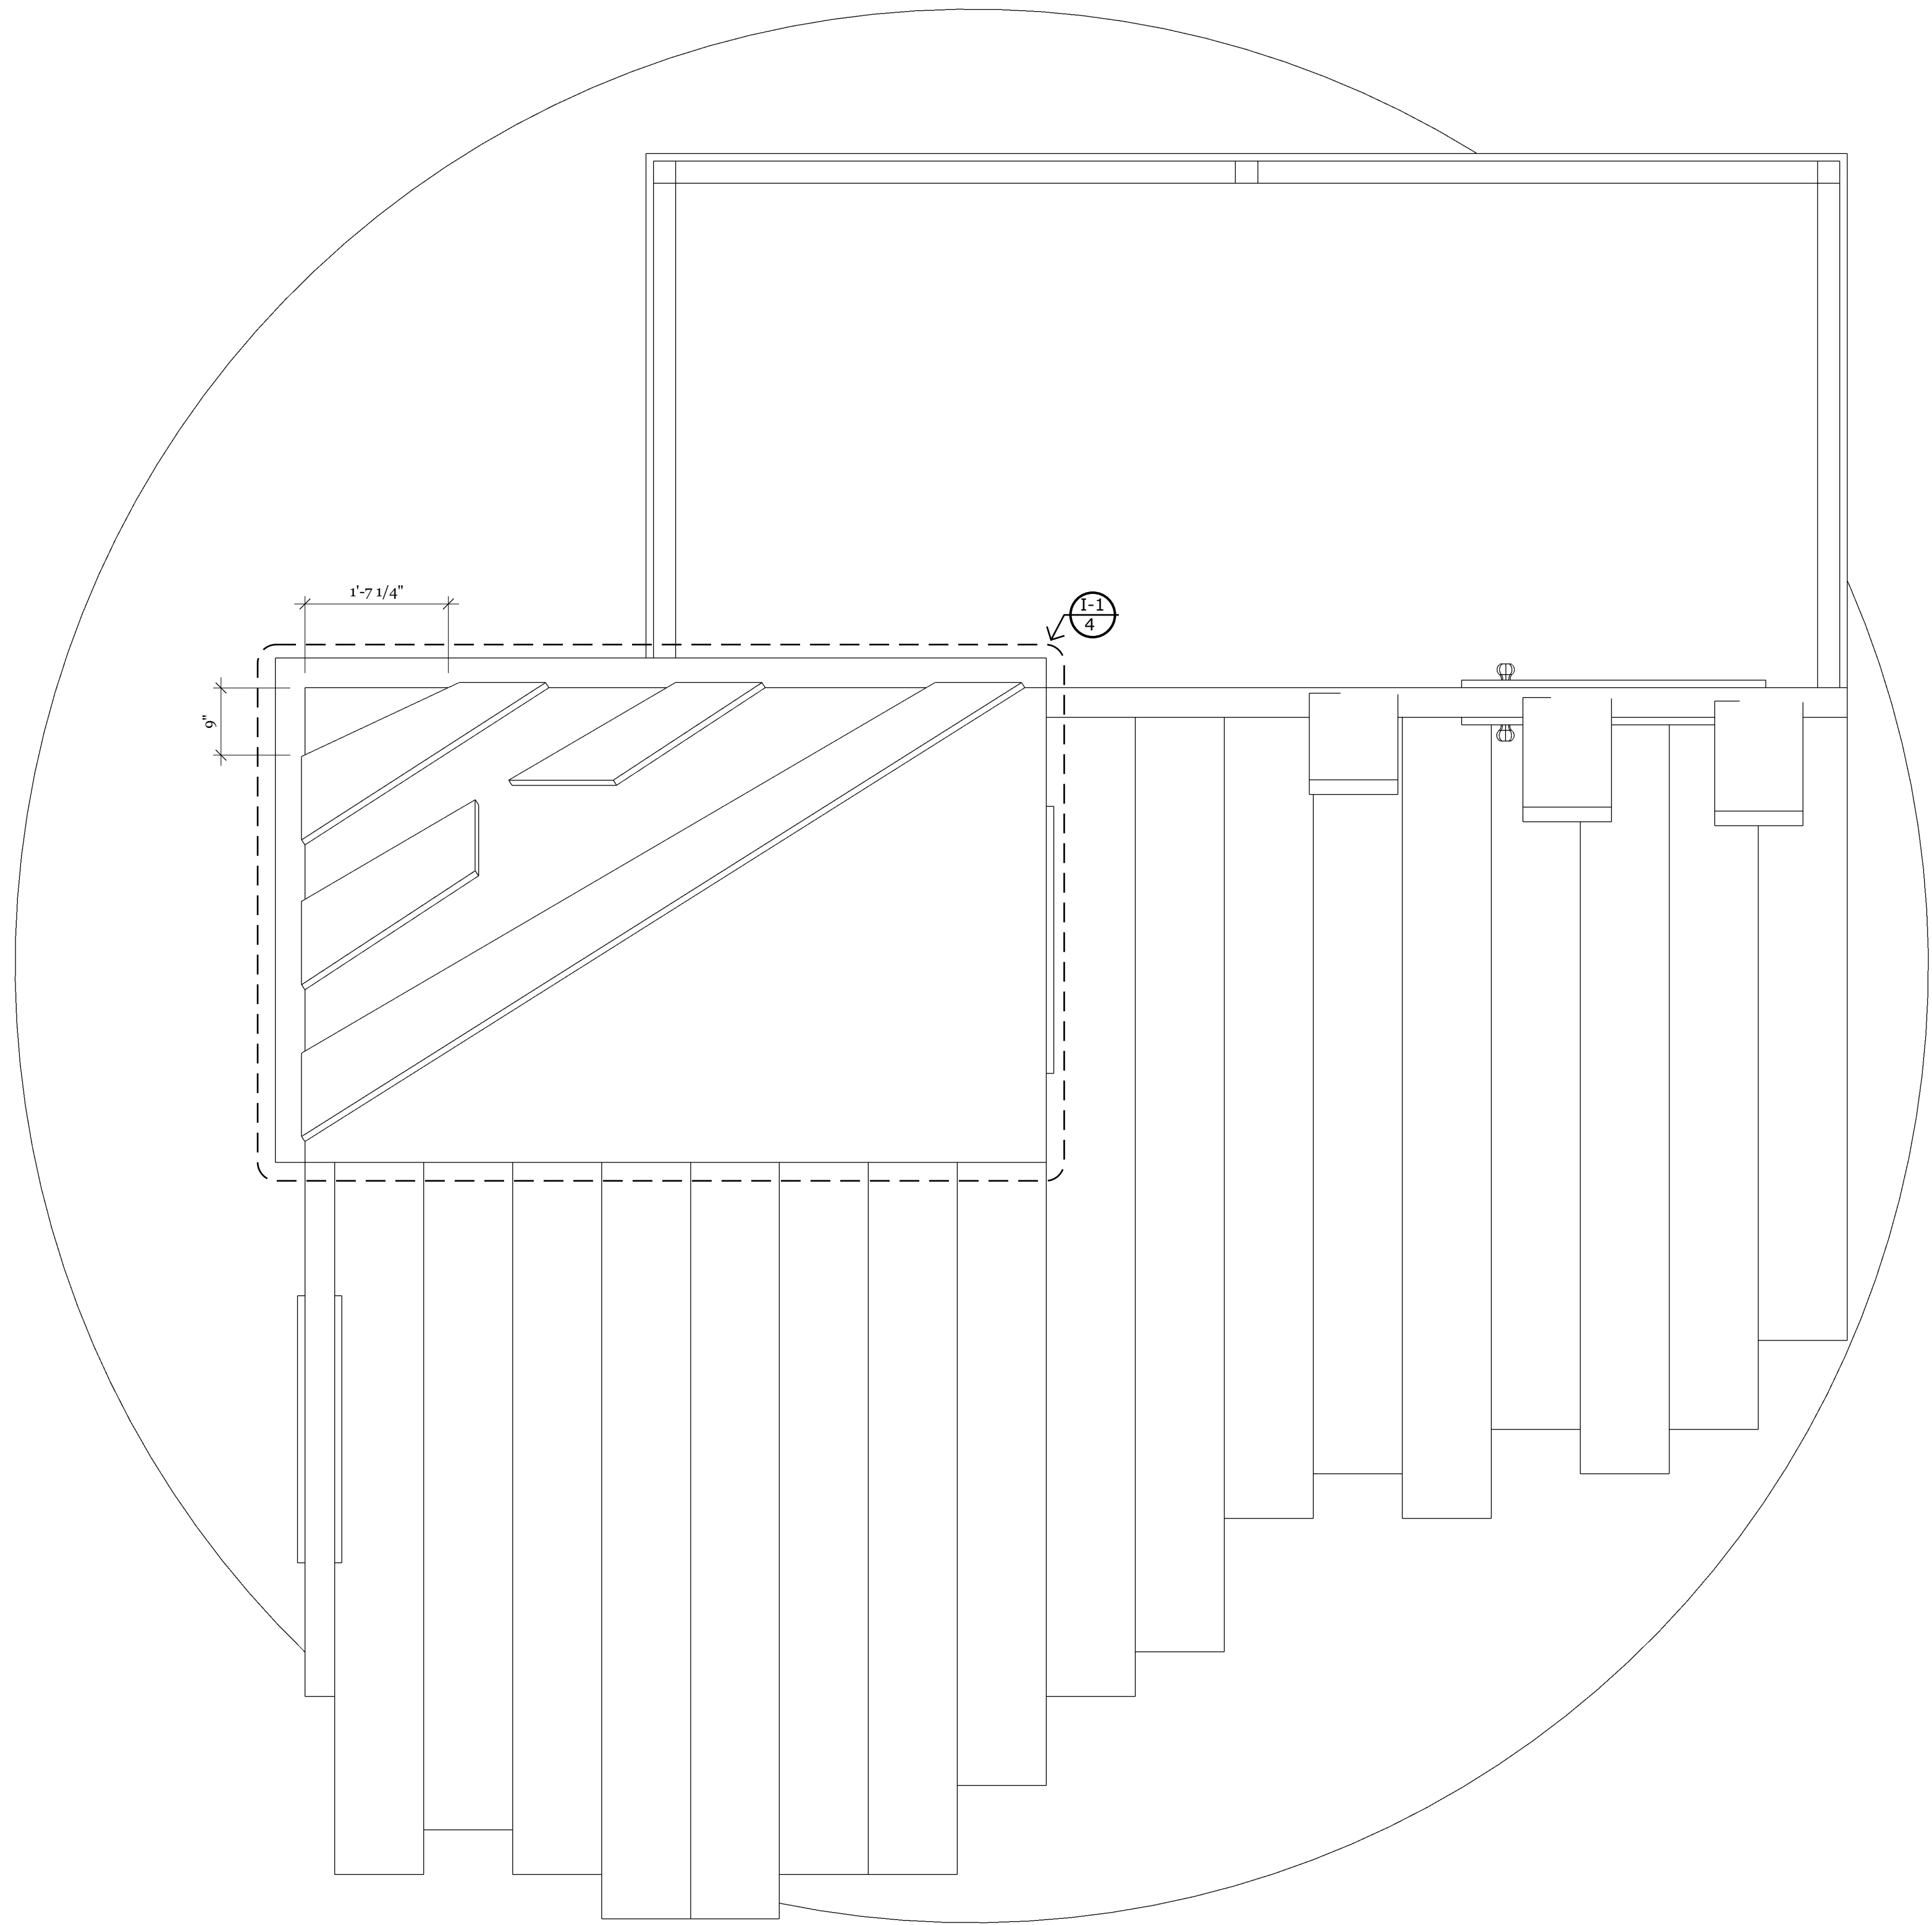


GP3 Ground Plan Theater
4 Scale 3/4" = 1'-0"

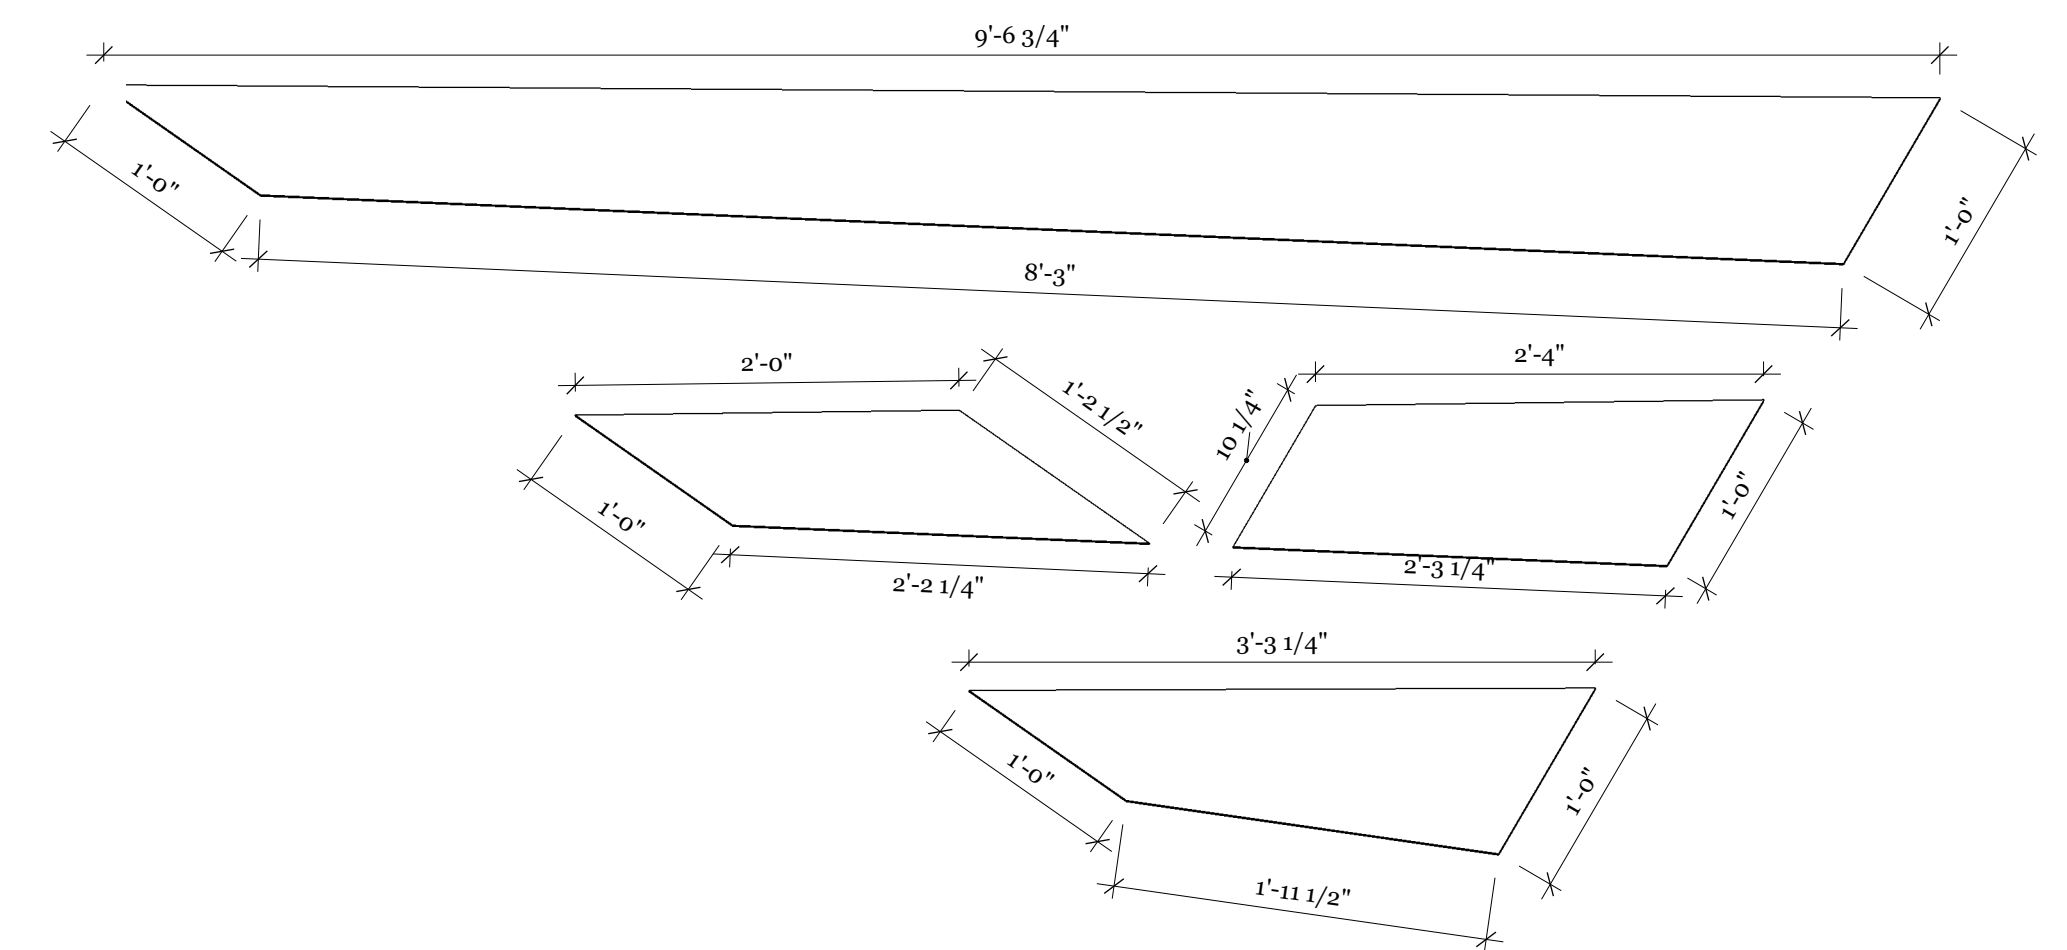

I-1 Detail
4 Scale 1" = 1'-0"


PRODUCTION	<i>Ghost Quartet</i> - Senior Thesis	DATE	5/28/2023	SET
DIRECTOR	N/A	SCALE	AS NOTED	
PRODUCTION DESIGNER	Charlotte O'Dell	DRAWN BY	CLO	DRAWING NO.
LOCATION	Lucas Theater			4

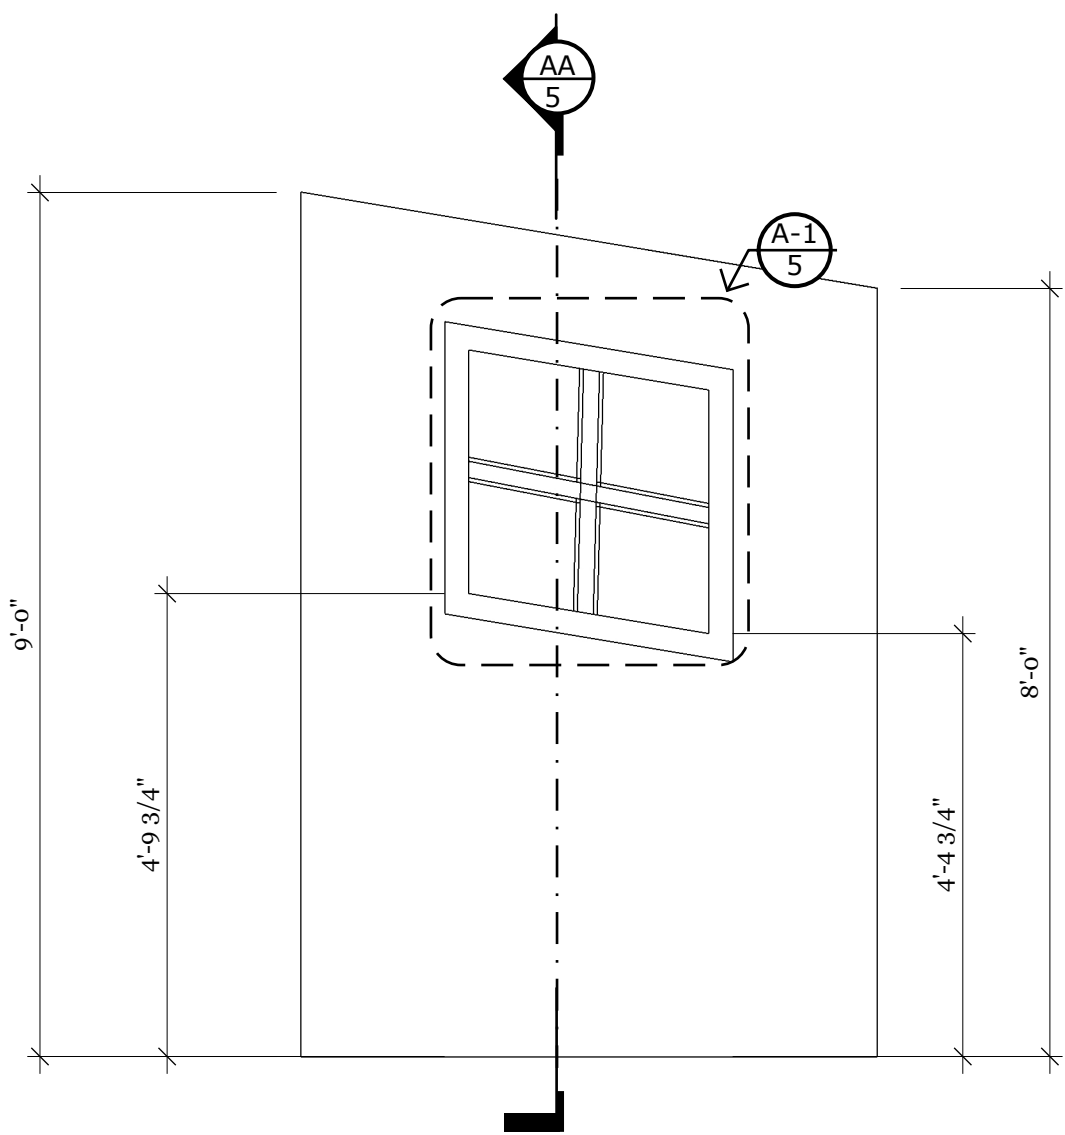


A
5 Elevation
Scale 1/2" = 1'-0"




B
5 Elevation
Scale 1/2" = 1'-0"

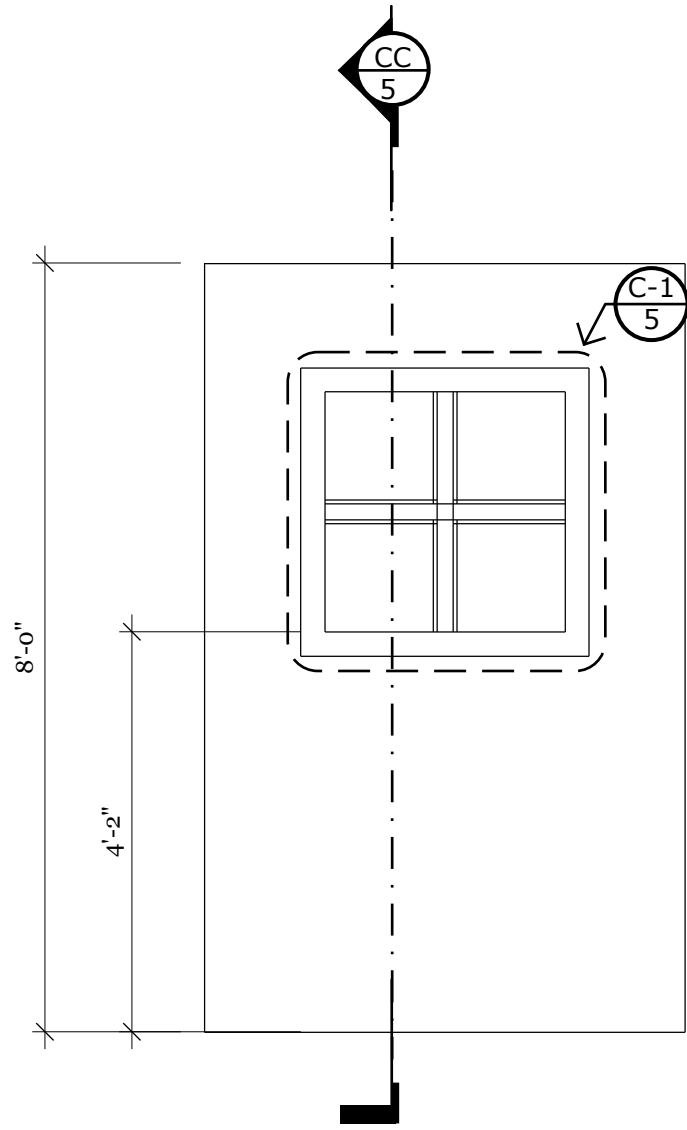


C
5 Elevation
Scale 1/2" = 1'-0"

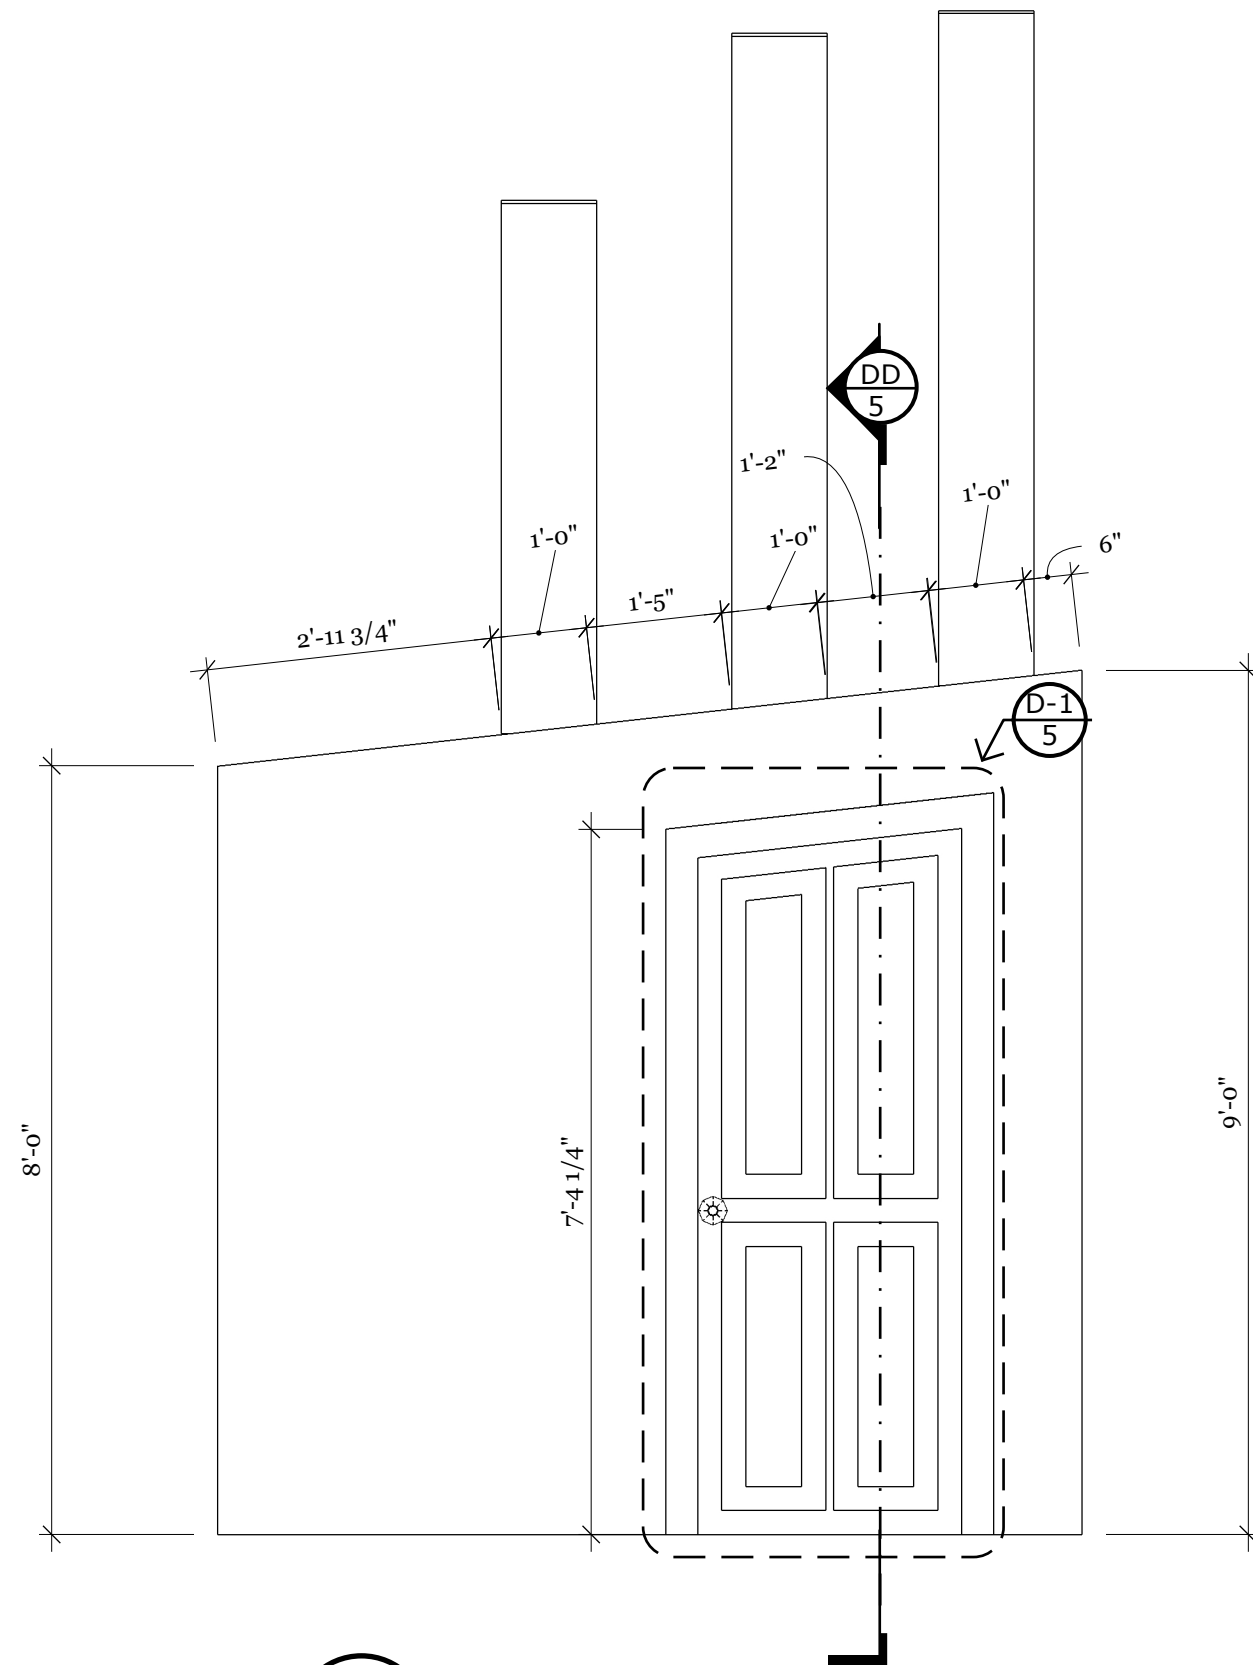


D
5 Elevation
Scale 1/2" = 1'-0"

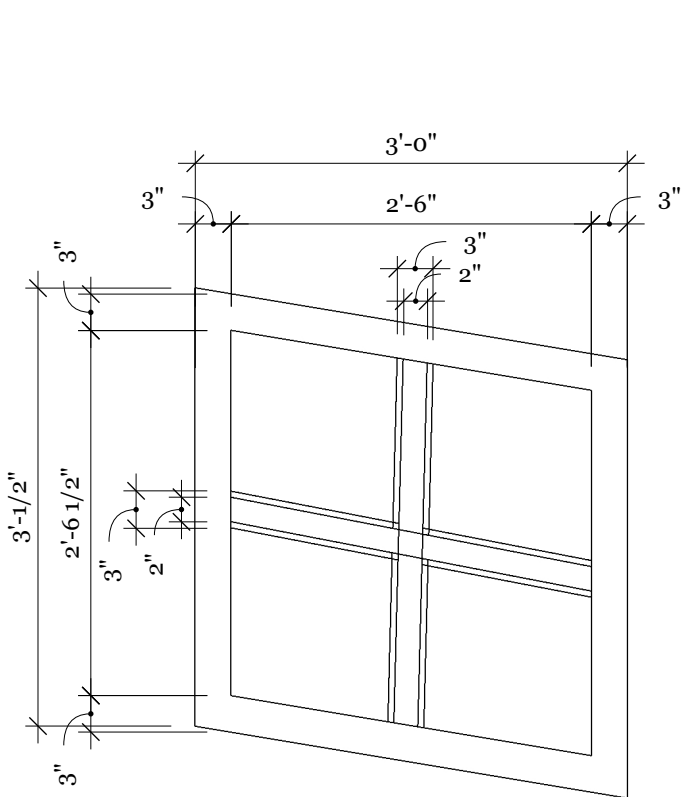


A-1
5 Detail
Scale 3/4" = 1'-0"

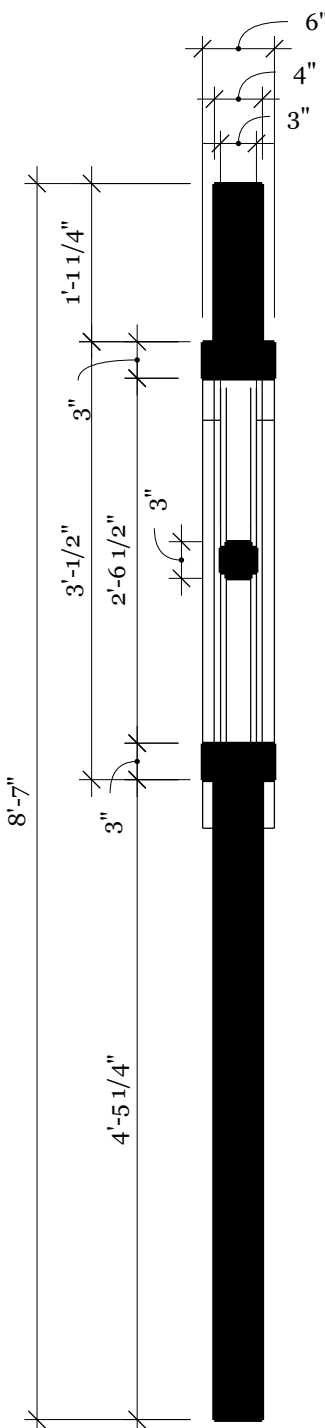


AA
5 Section
Scale 3/4" = 1'-0"

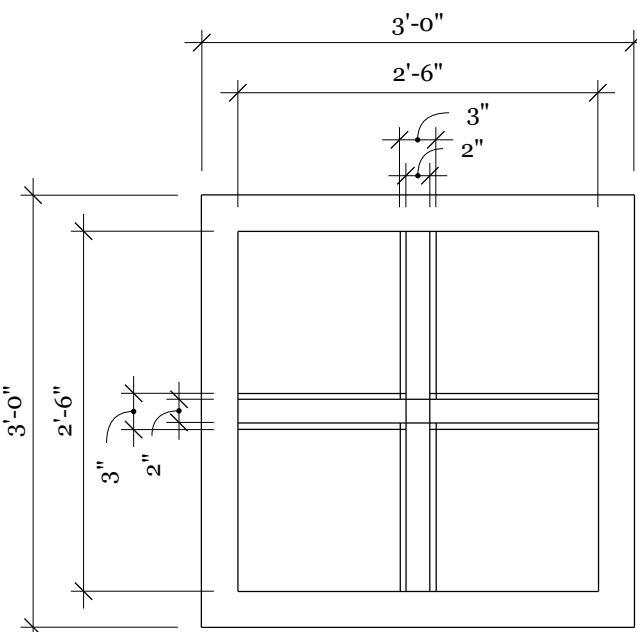


C-1
5 Detail
Scale 3/4" = 1'-0"

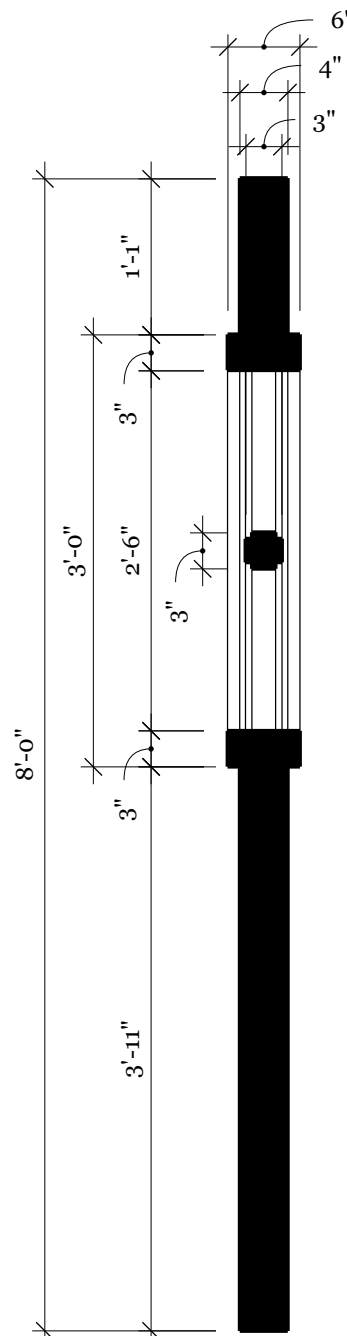

CC
5 Section
Scale 3/4" = 1'-0"

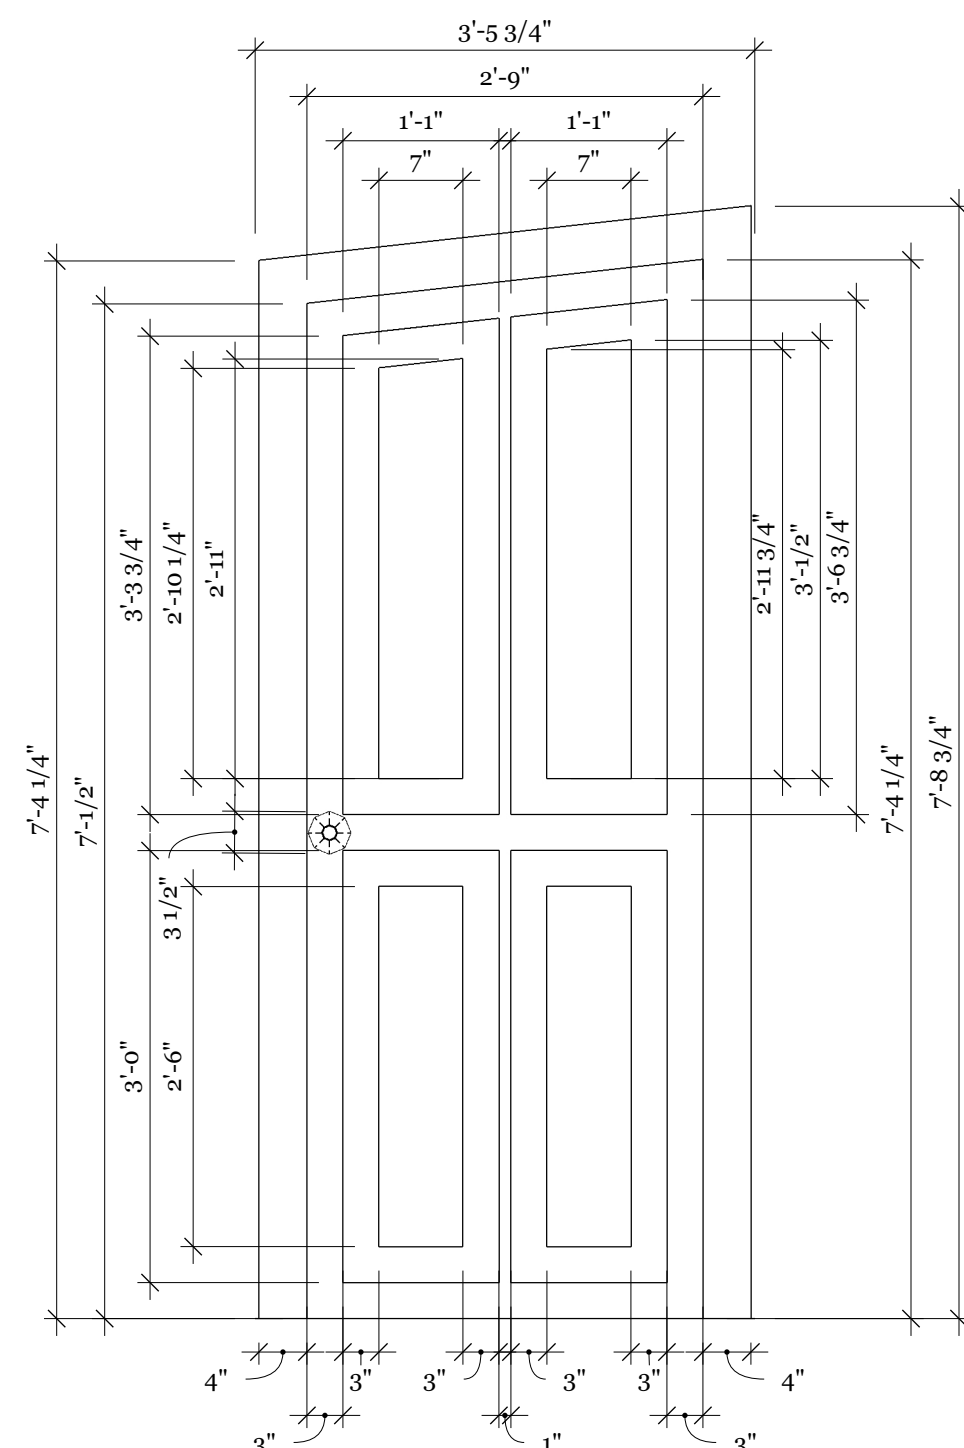


D-1
5 Detail
Scale 3/4" = 1'-0"

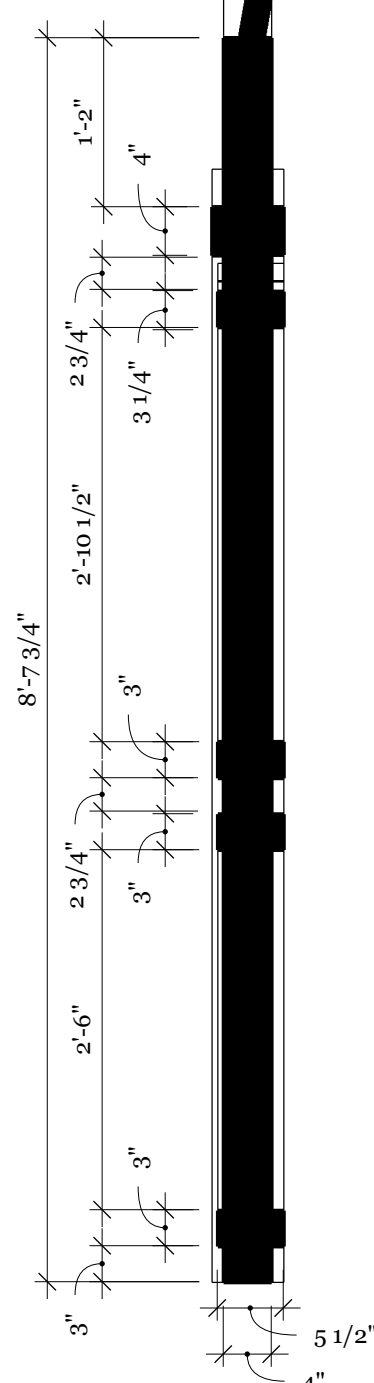

DD
5 Section
Scale 3/4" = 1'-0"


PRODUCTION	<i>Ghost Quartet - Senior Thesis</i>	DATE	5/28/2023	SET	
DIRECTOR	N/A	SCALE	AS NOTED	DRAWING NO.	
PRODUCTION DESIGNER	Charlotte O'Dell	DRAWN BY	CLO		
LOCATION	Lucas Theater				

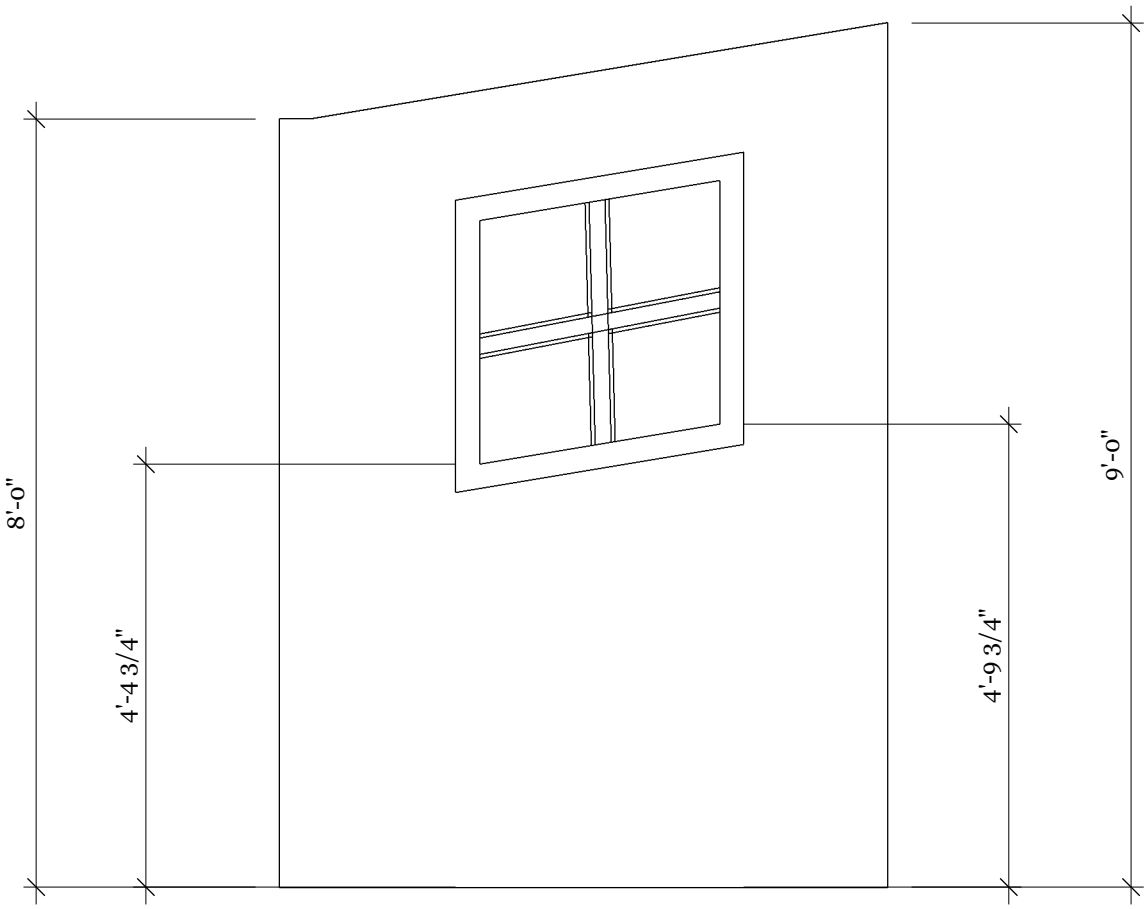


E
6 Elevation
Scale 1/2" = 1'-0"




F
6 Elevation
Scale 1/2" = 1'-0"

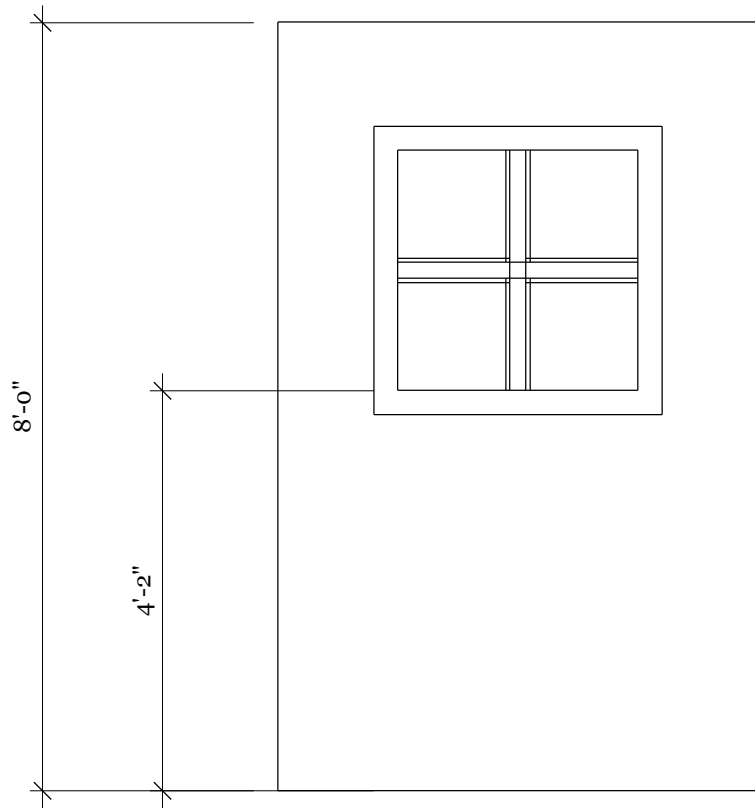


G
6 Elevation
Scale 1/2" = 1'-0"

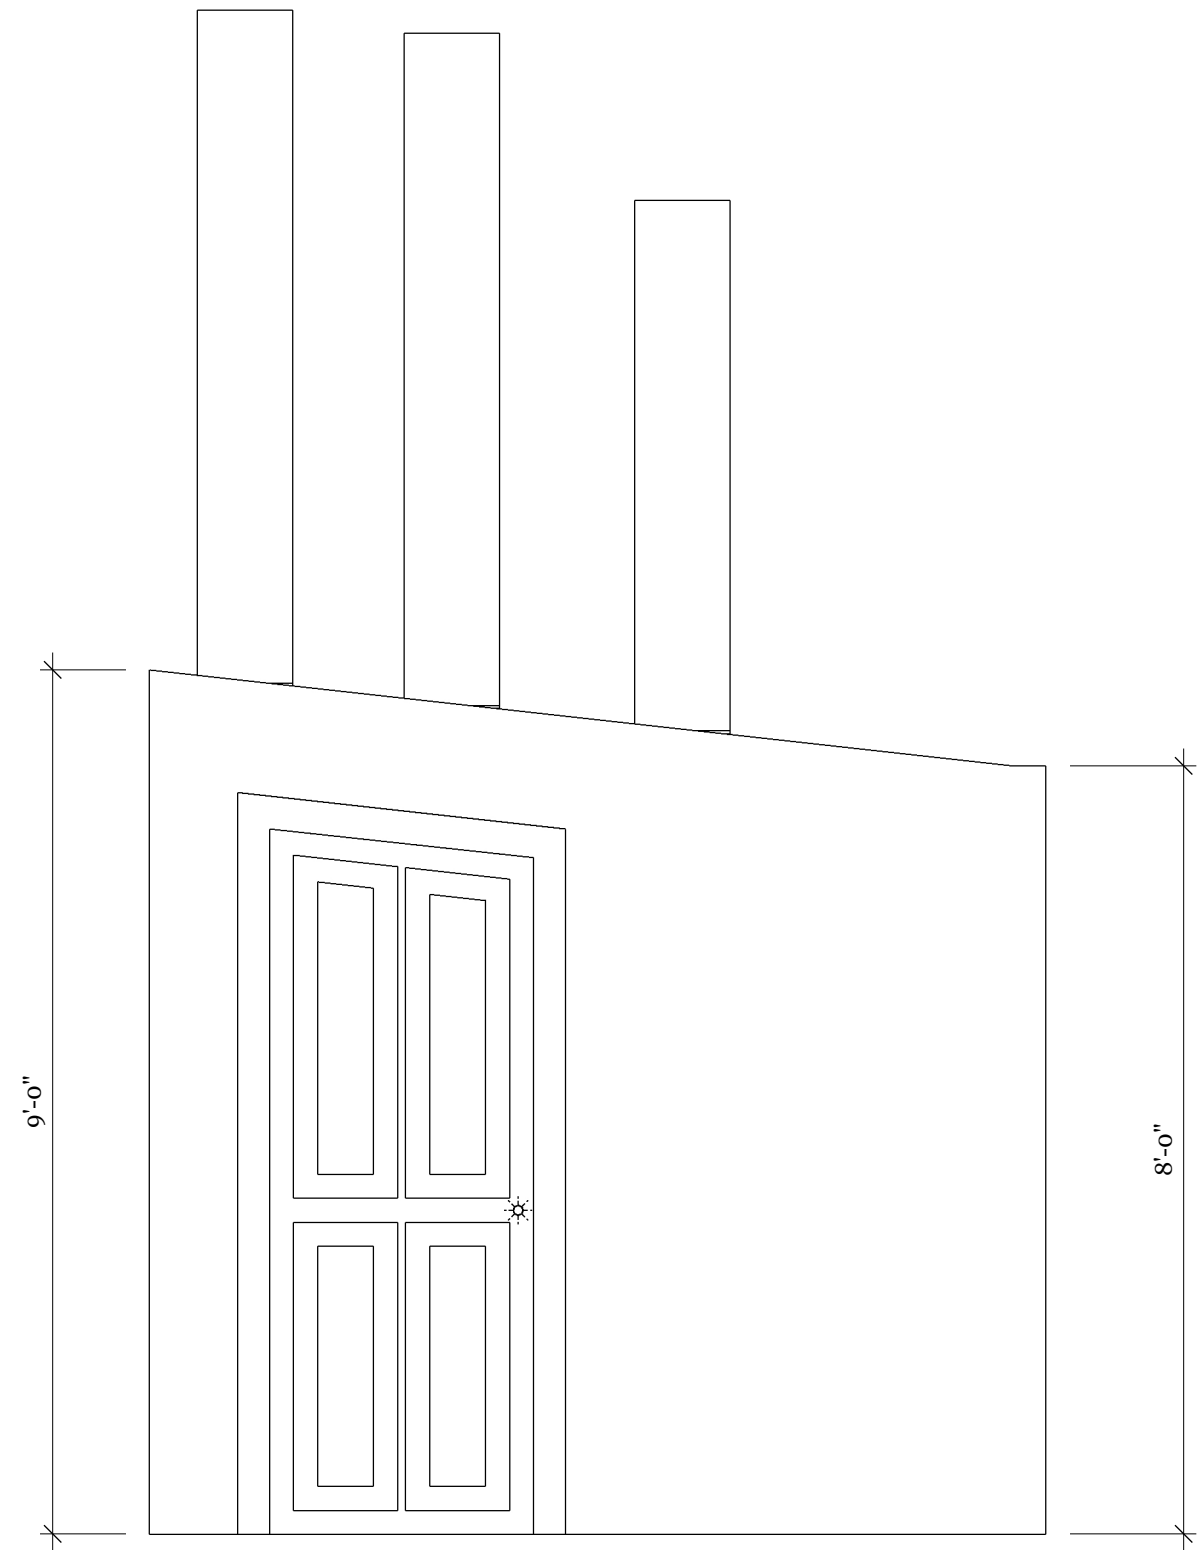


H
6 Elevation
Scale 1/2" = 1'-0"

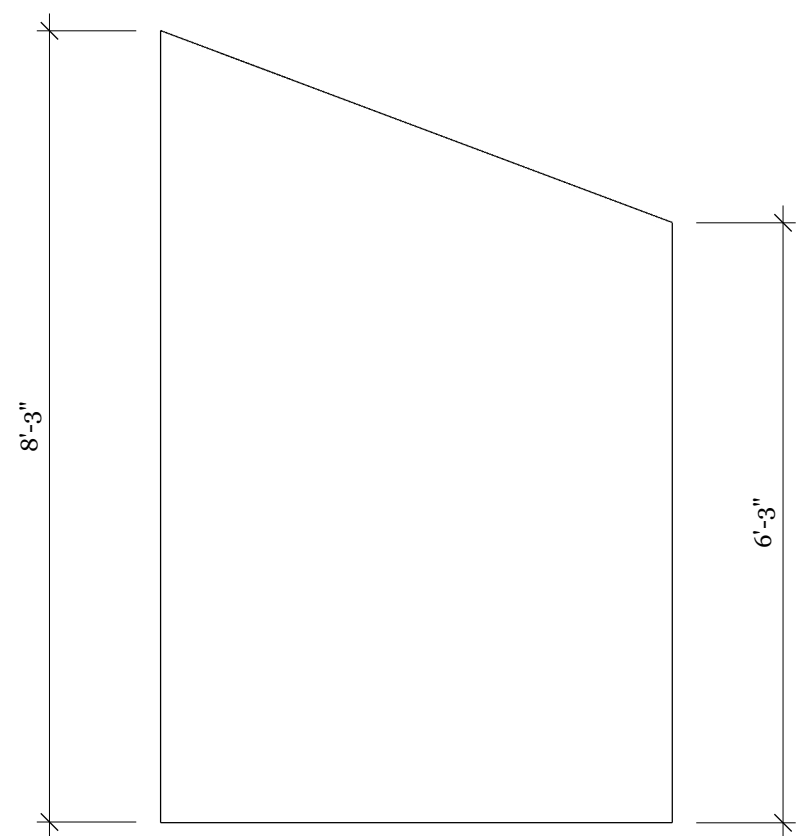


I
6 Elevation
Scale 1/2" = 1'-0"

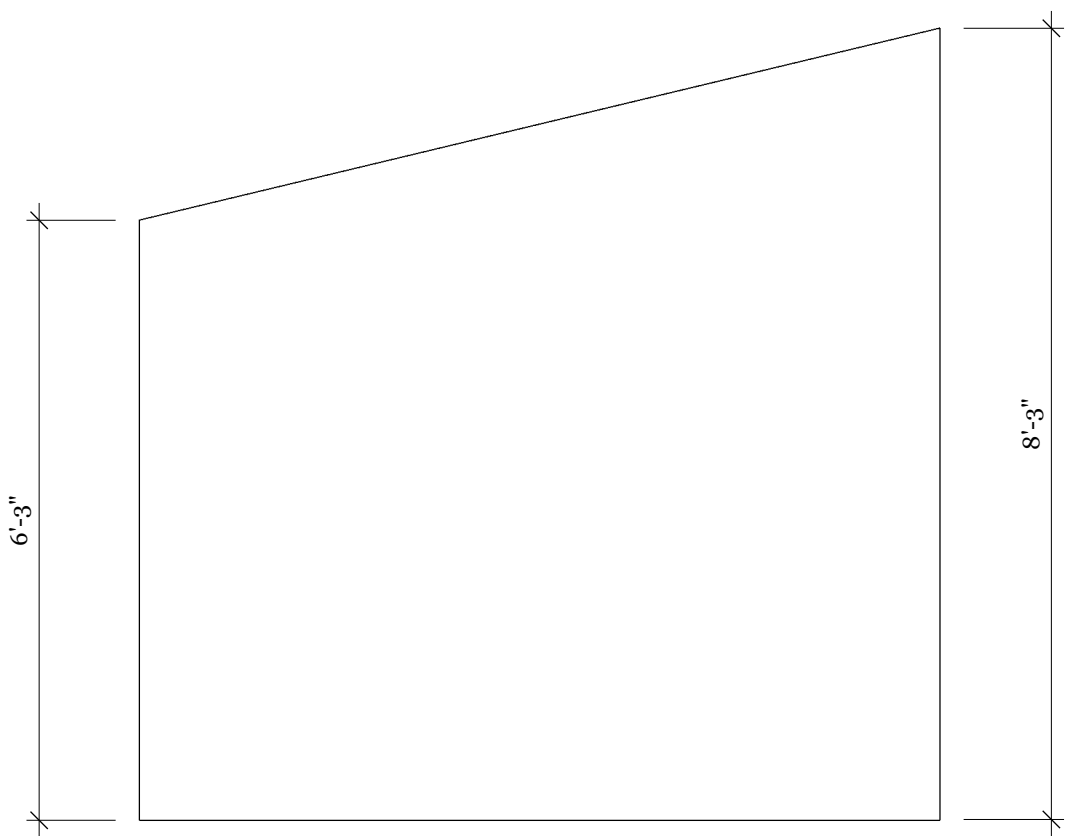

J
6 Elevation
Scale 1/2" = 1'-0"

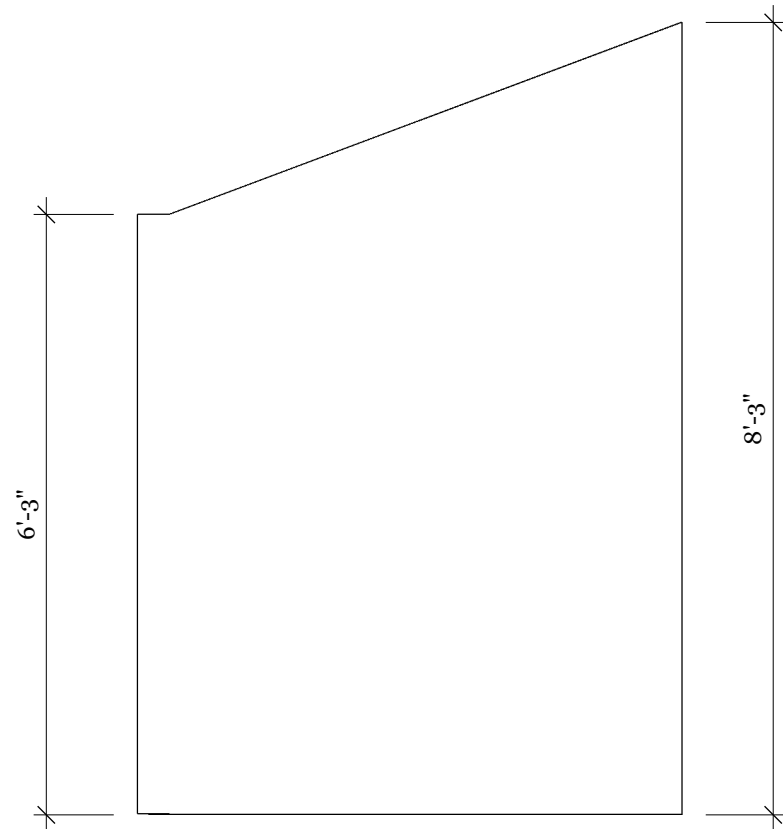


K
6 Elevation
Scale 1/2" = 1'-0"

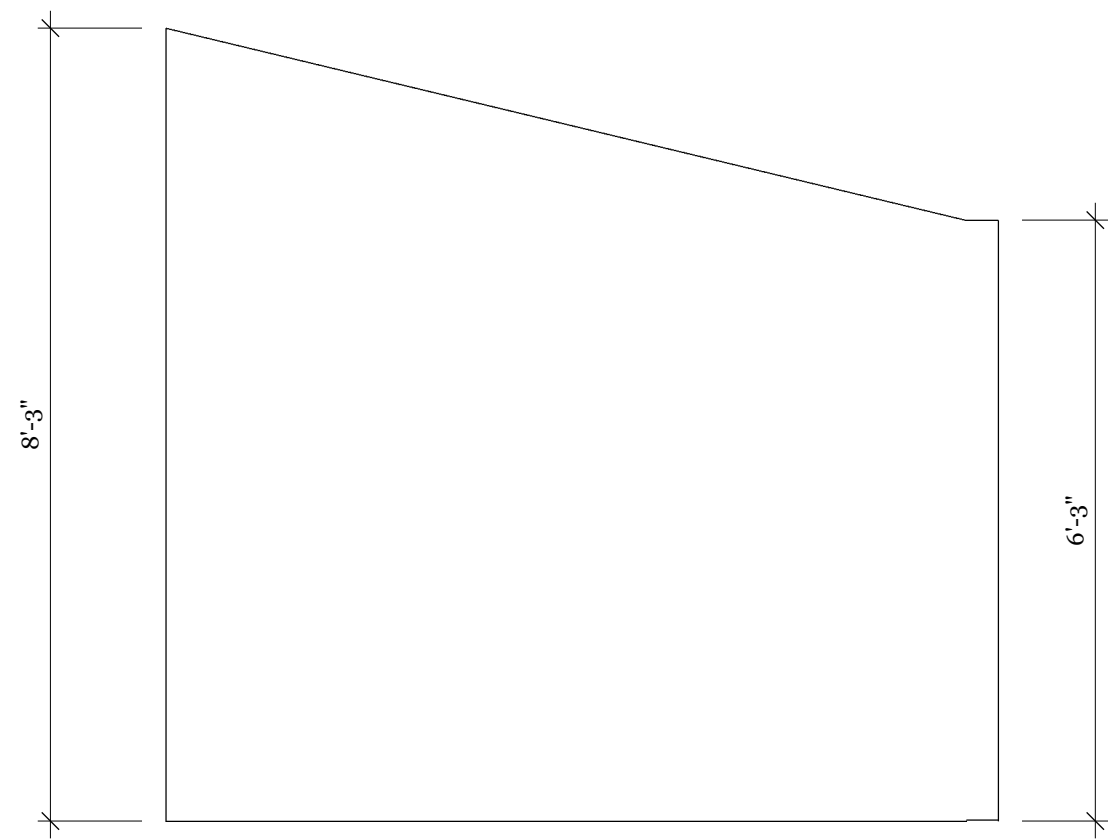


L
6 Elevation
Scale 1/2" = 1'-0"


PRODUCTION	<i>Ghost Quartet - Senior Thesis</i>	DATE	5/28/2023	SET	
DIRECTOR	N/A	SCALE	AS NOTED		
PRODUCTION DESIGNER	Charlotte O'Dell	DRAWN BY	CLO	DRAWING NO.	6
LOCATION	Lucas Theater				

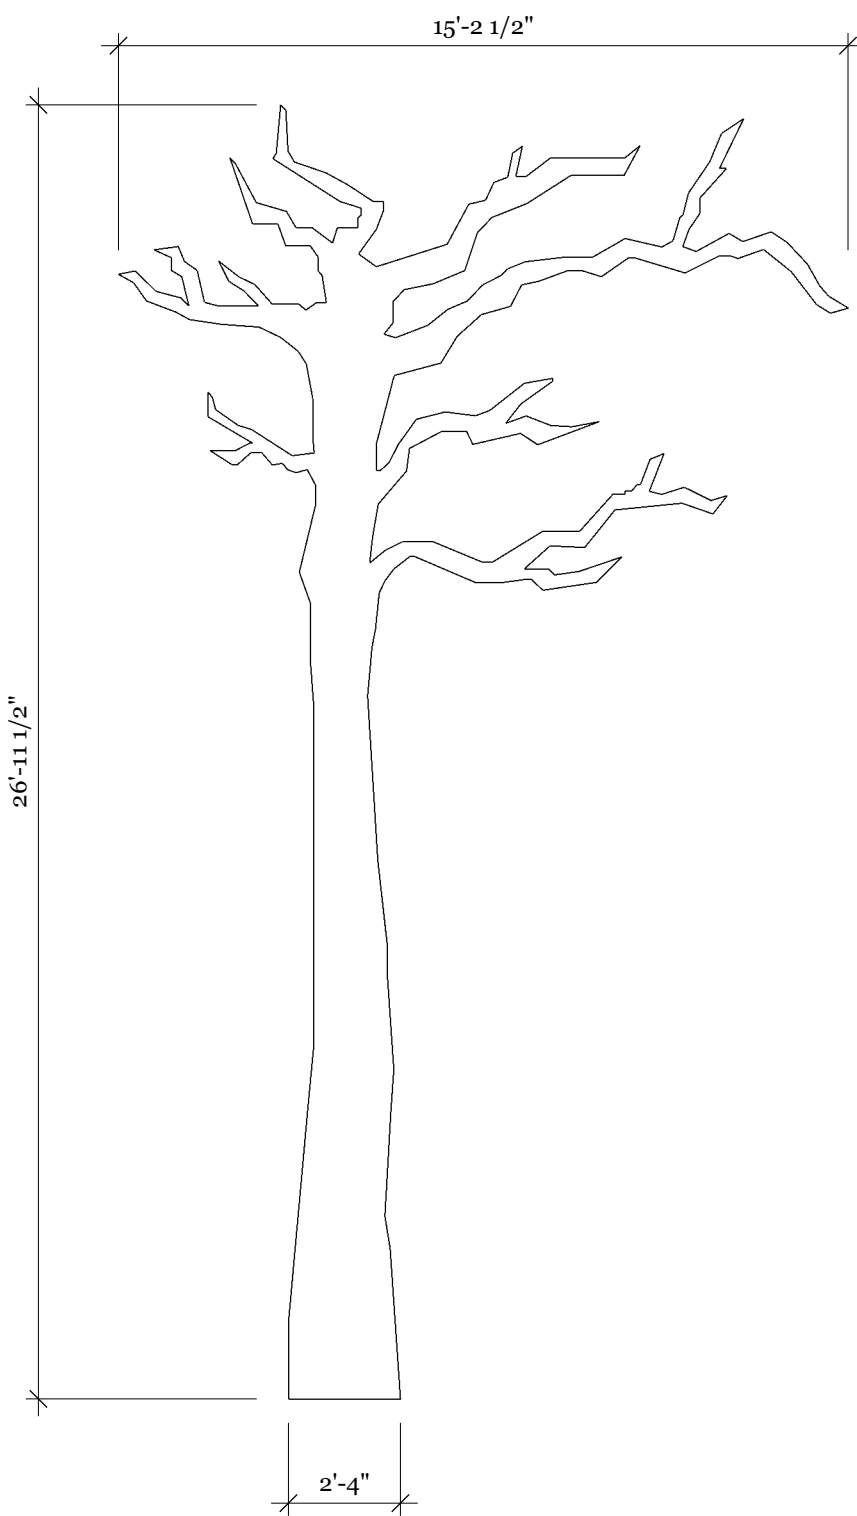

M
7 Elevation
Scale 1/4" = 1'-0"

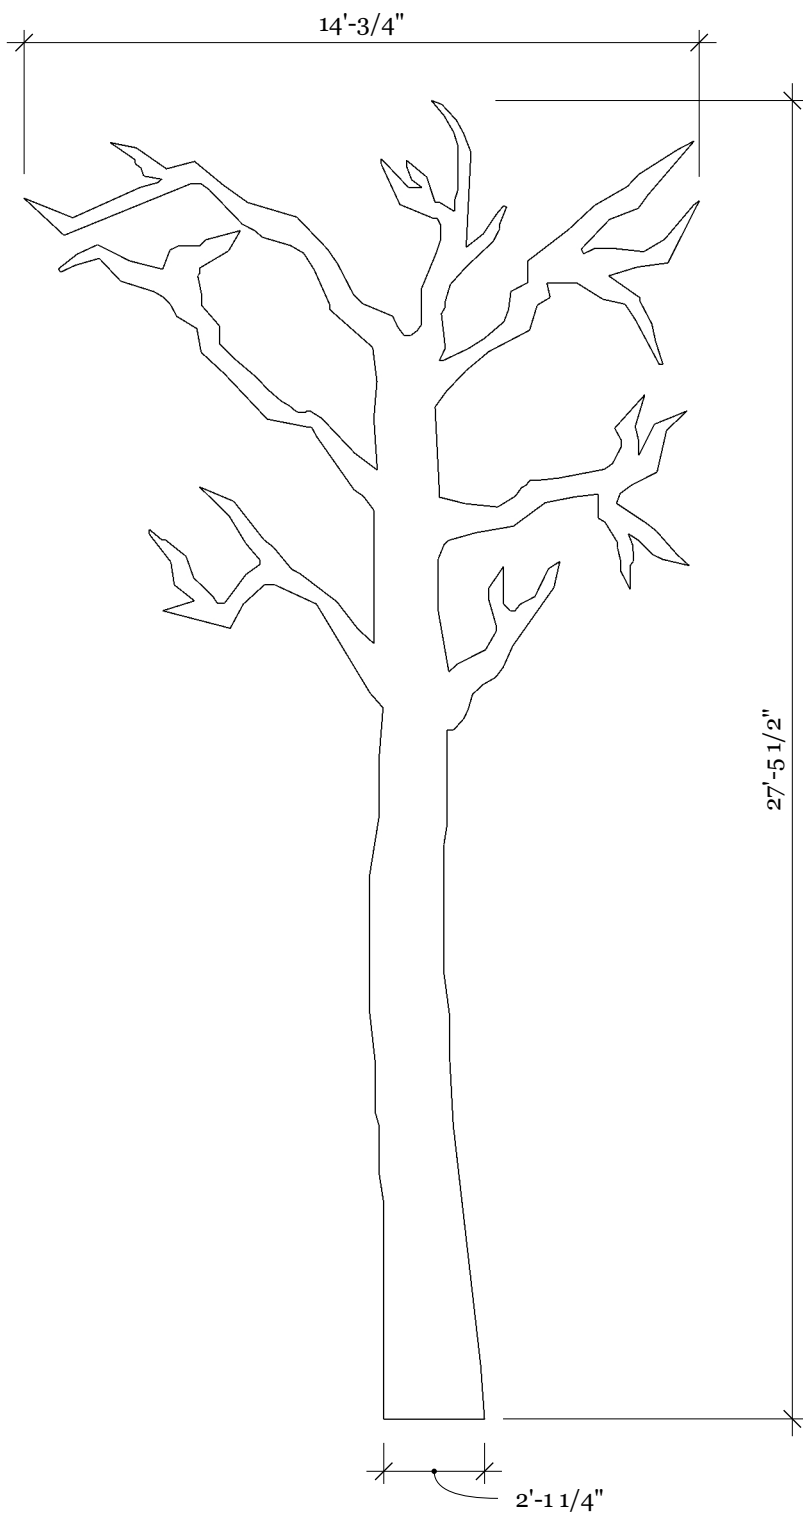

N
7 Elevation
Scale 1/4" = 1'-0"

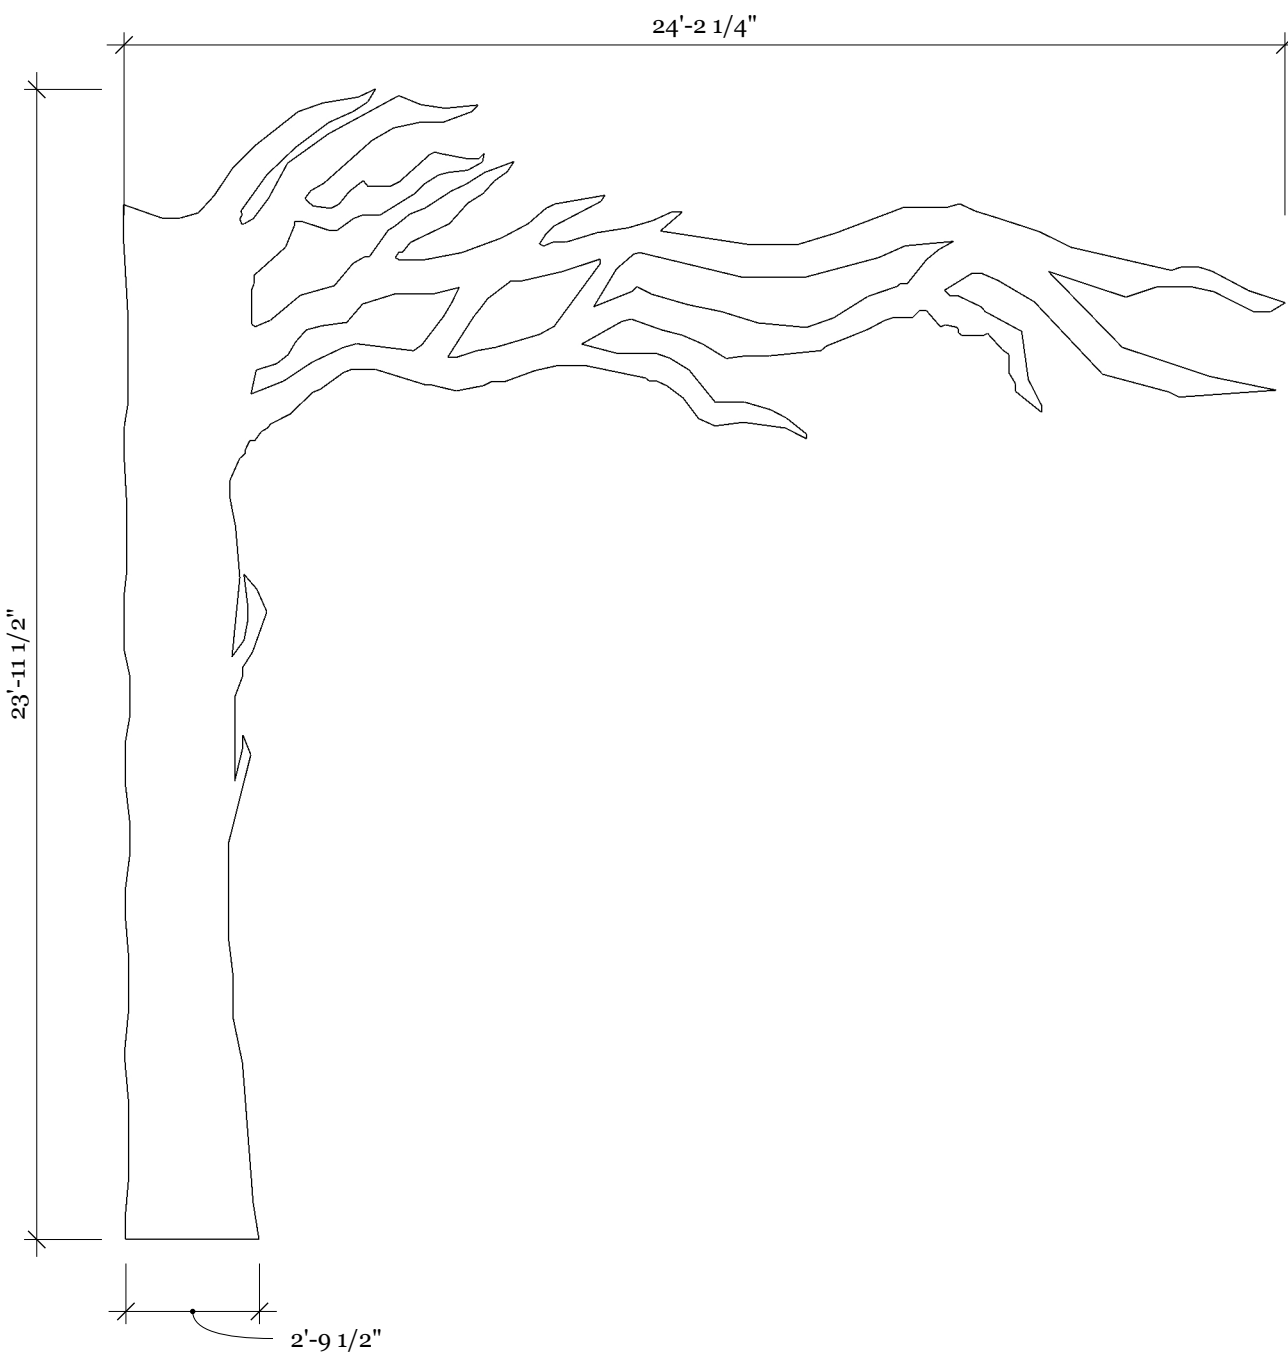


O
7 Elevation
Scale 1/4" = 1'-0"



P
7 Elevation
Scale 1/4" = 1'-0"



Q
7 Elevation
Scale 1/4" = 1'-0"

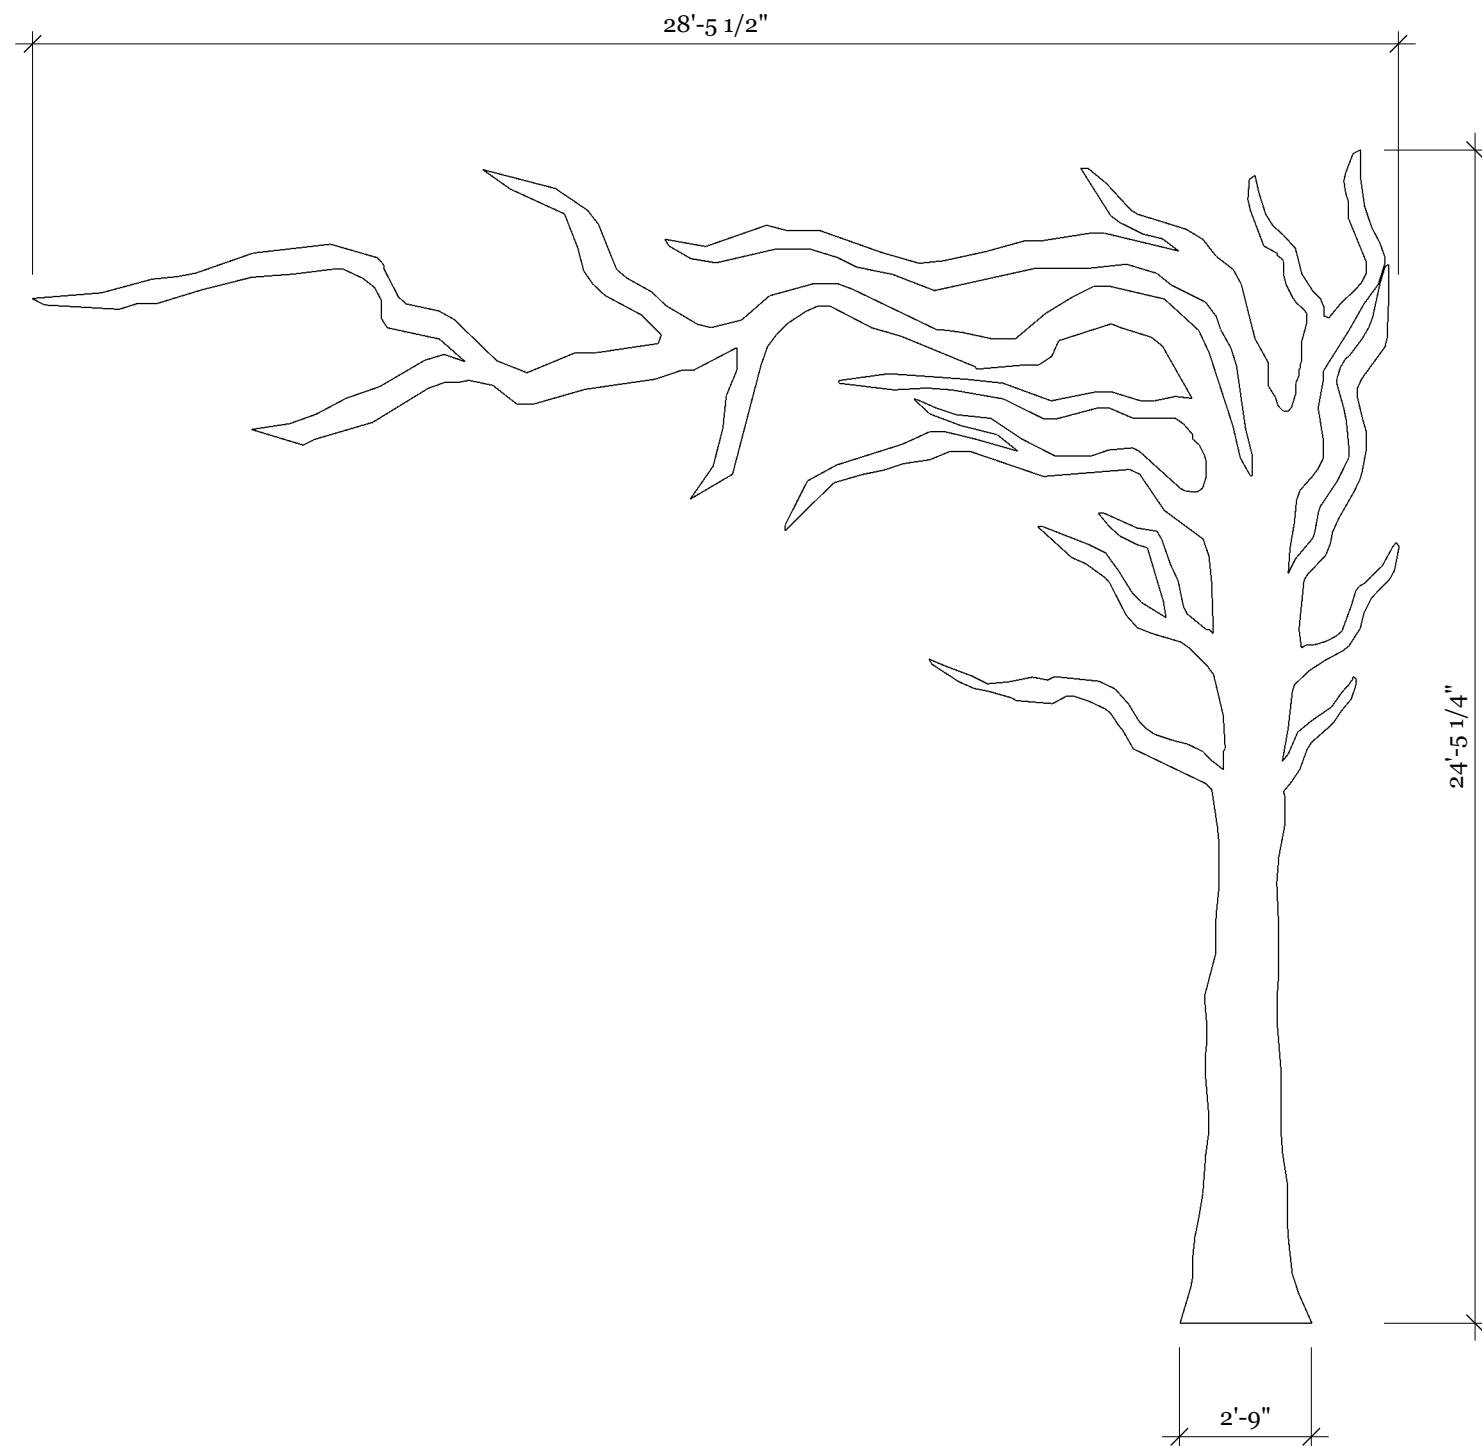


R
7 Elevation
Scale 1/4" = 1'-0"




S
7 Elevation
Scale 1/4" = 1'-0"


PRODUCTION	Ghost Quartet - Senior Thesis	DATE	5/28/2023	SET
DIRECTOR	N/A	SCALE	AS NOTED	DRAWING NO.
PRODUCTION DESIGNER	Charlotte O'Dell	DRAWN BY	CLO	7
LOCATION	Lucas Theater			

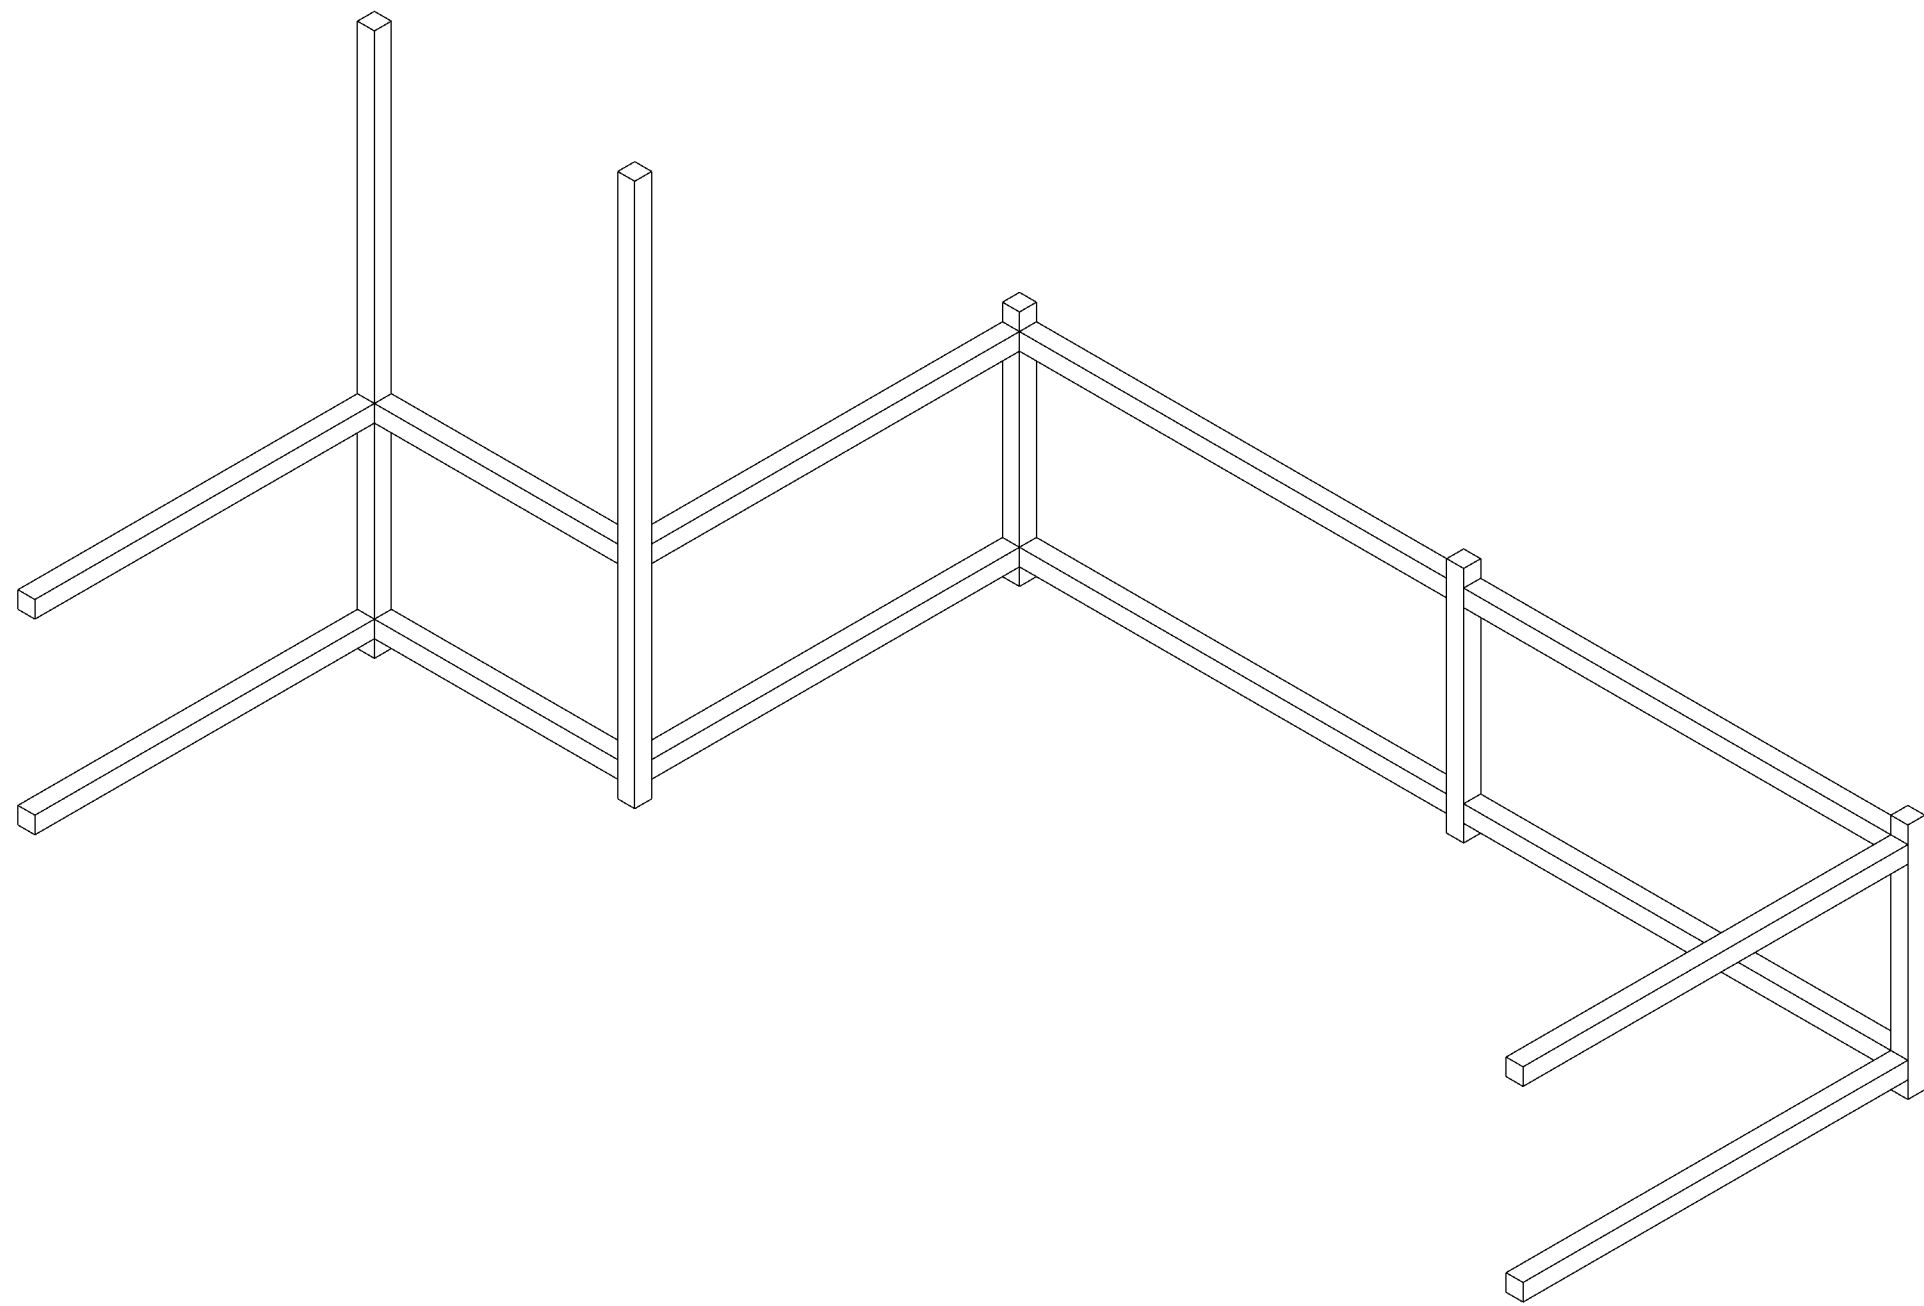


RAI
8 Railing Isometric
N/A, Isometric

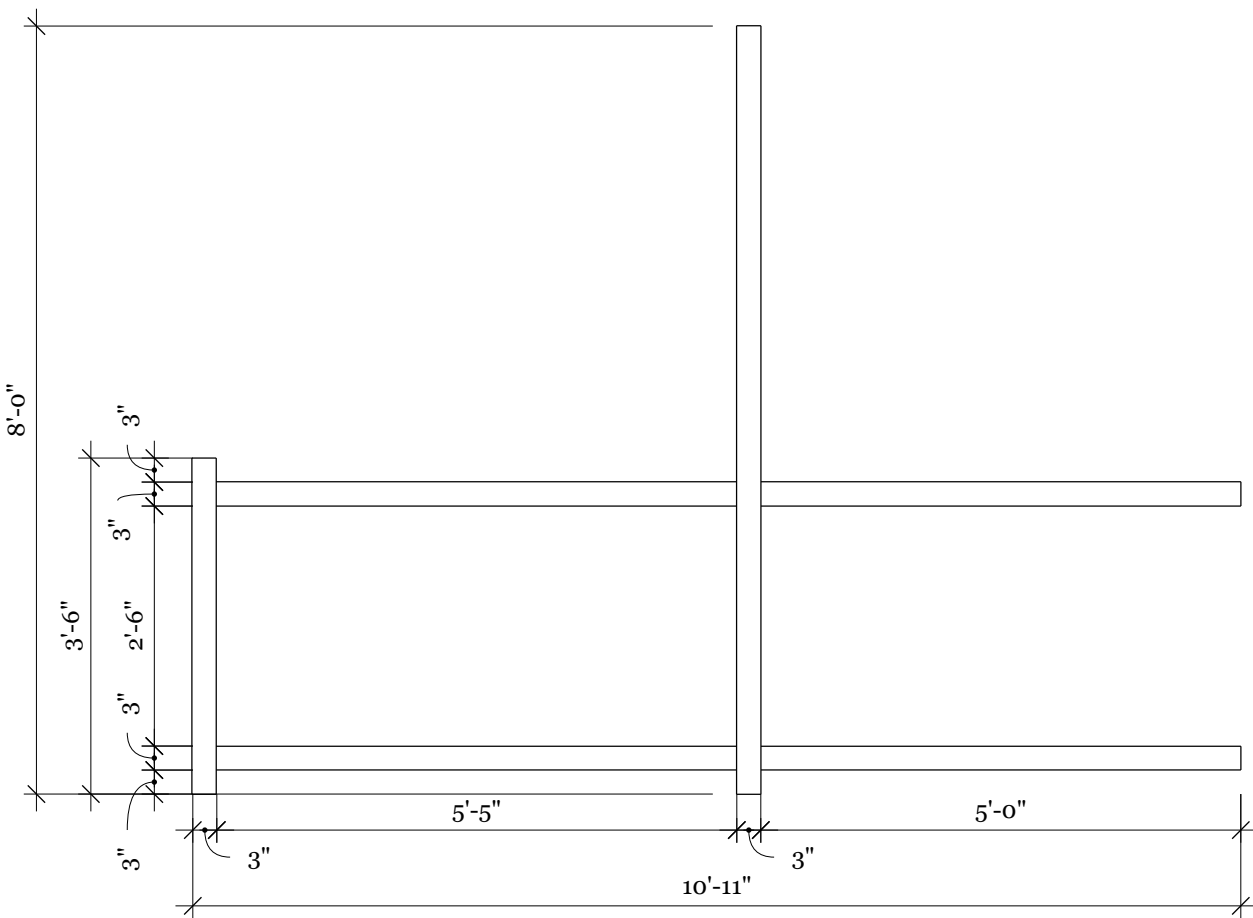


RAE1
8 Railing Elevation 1
1/2" = 1'0"

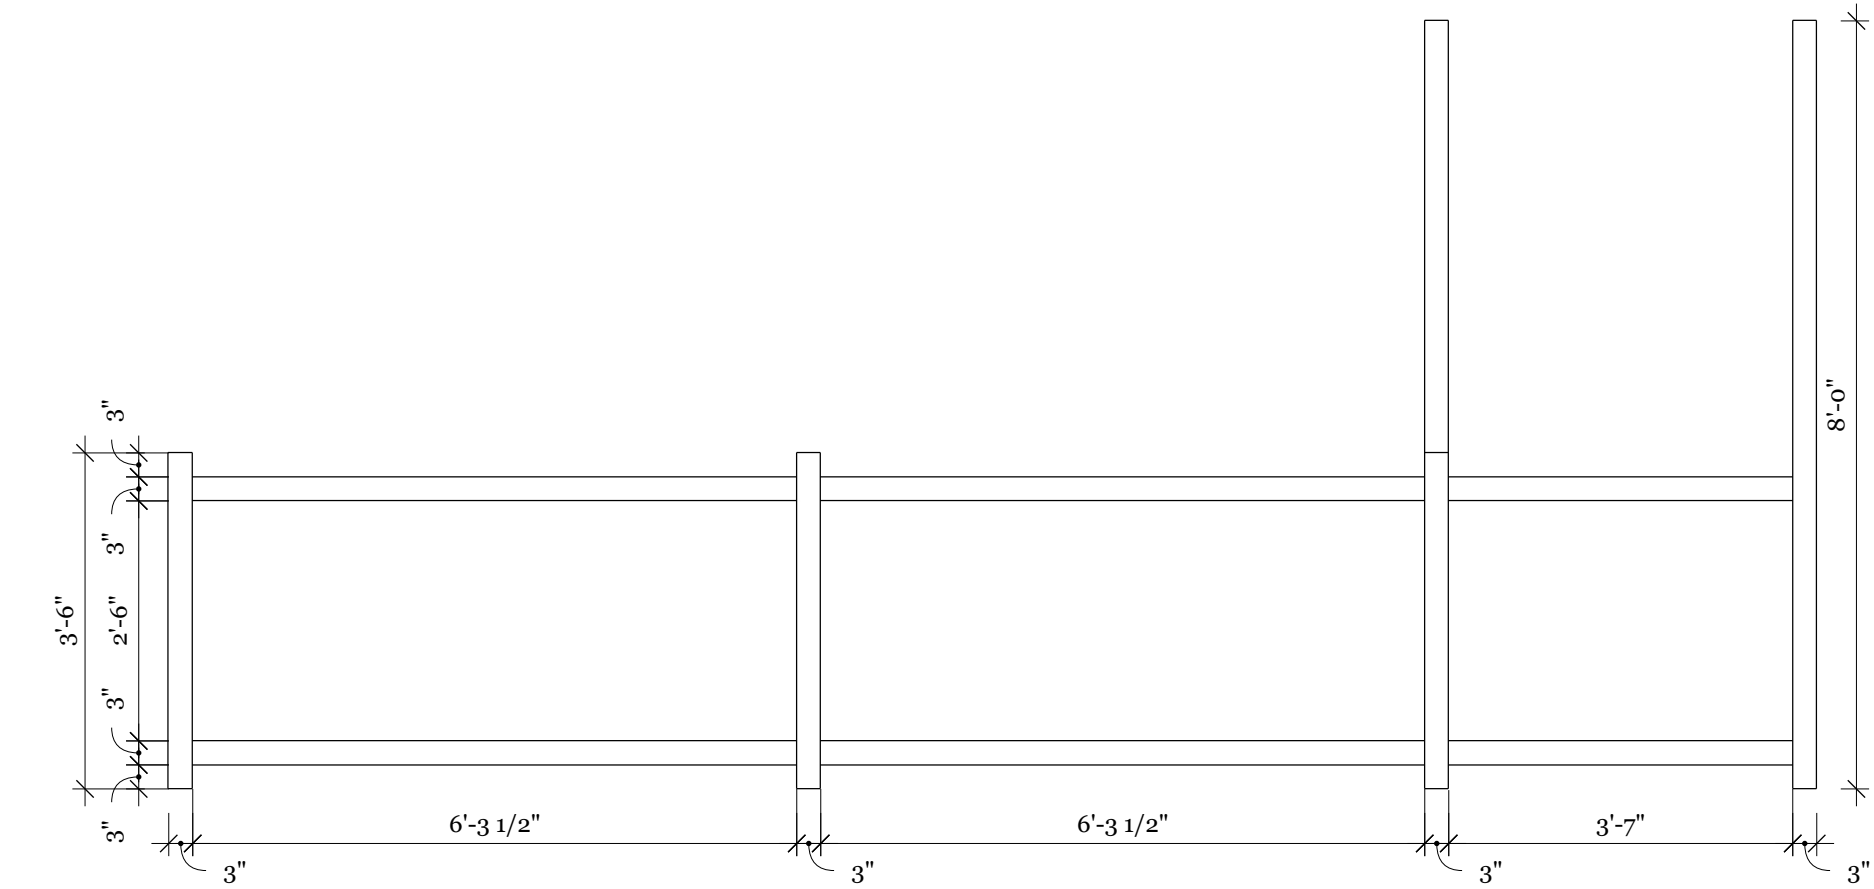


RAE4
8 Railing Elevation 4
1/2" = 1'0"

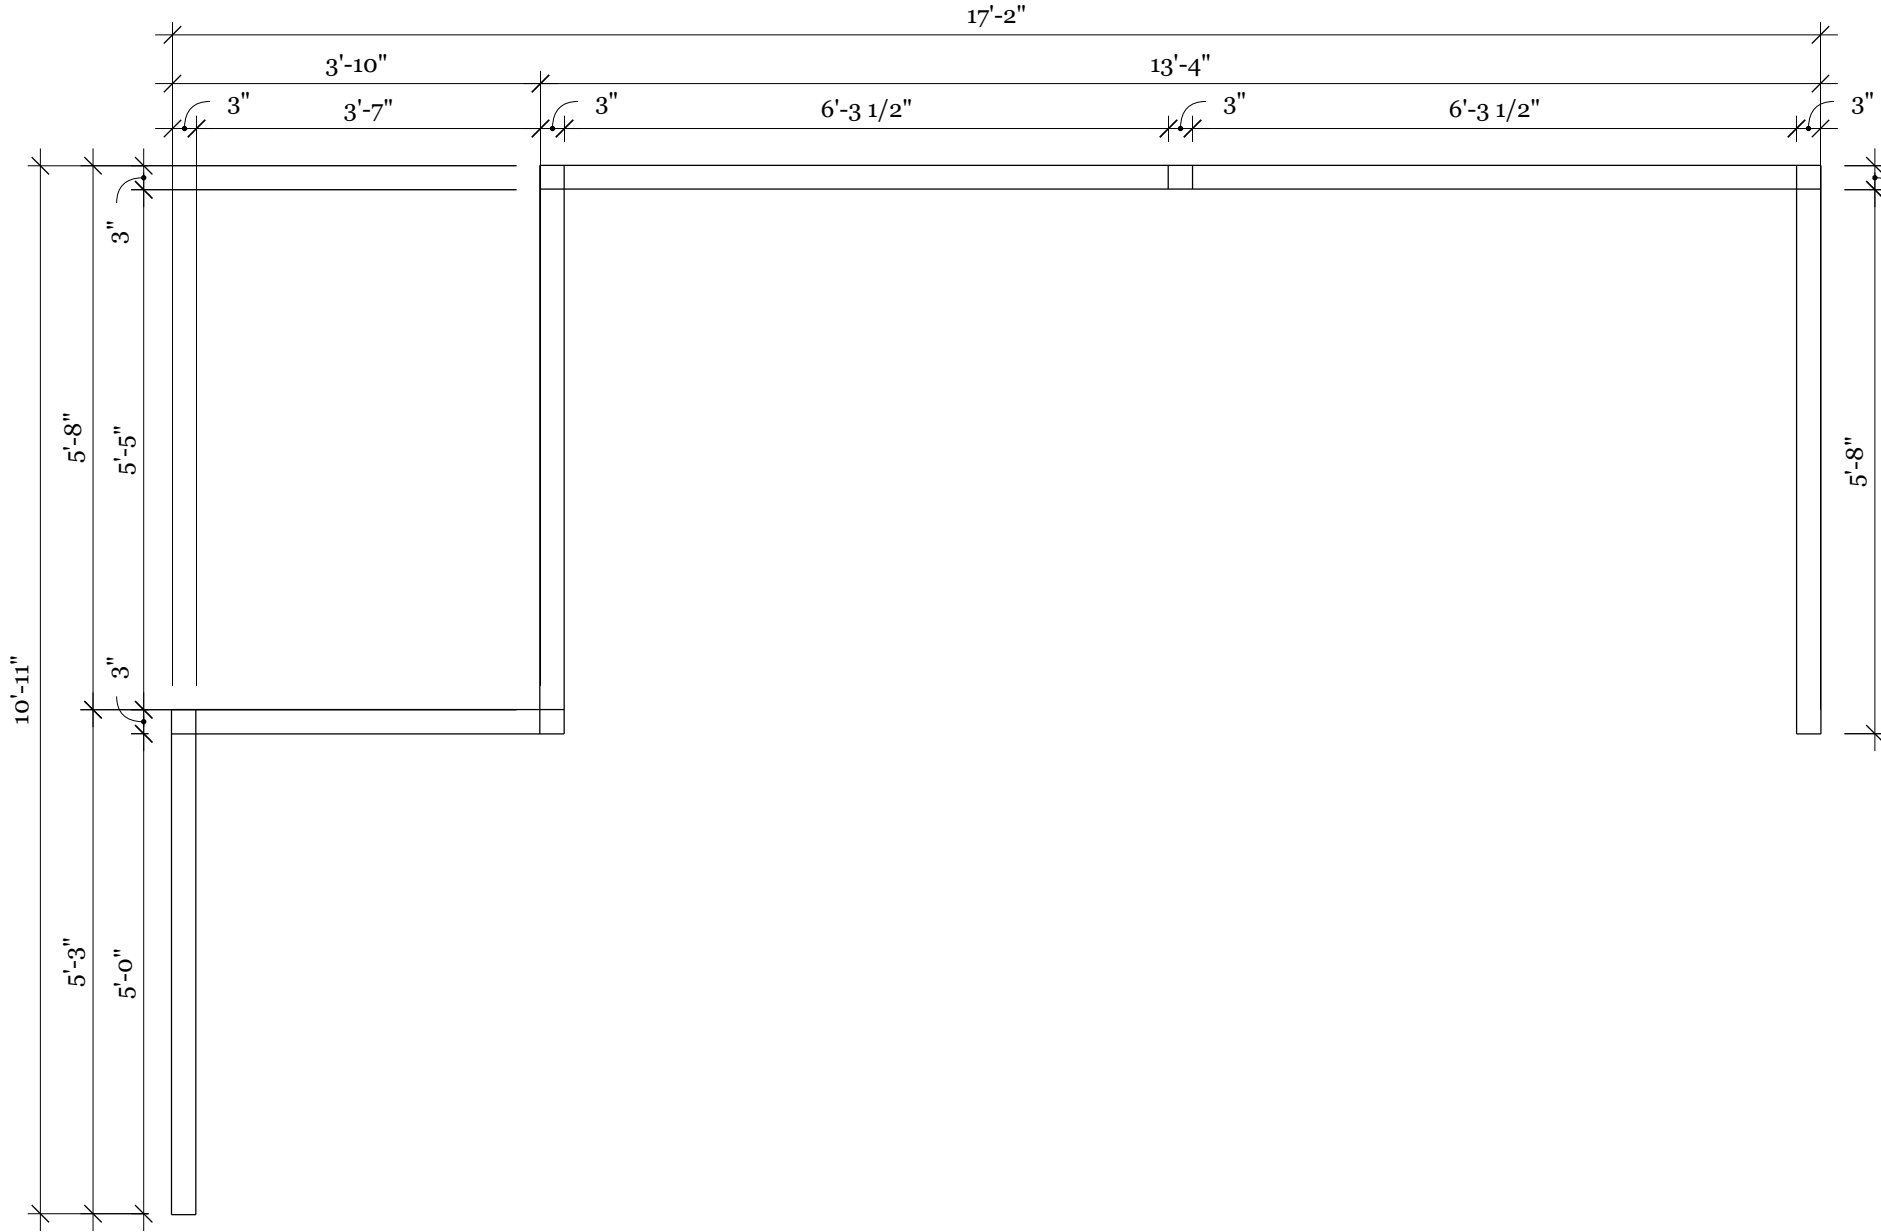

RAG
8 Railing Ground Plan
1/2" = 1'0"

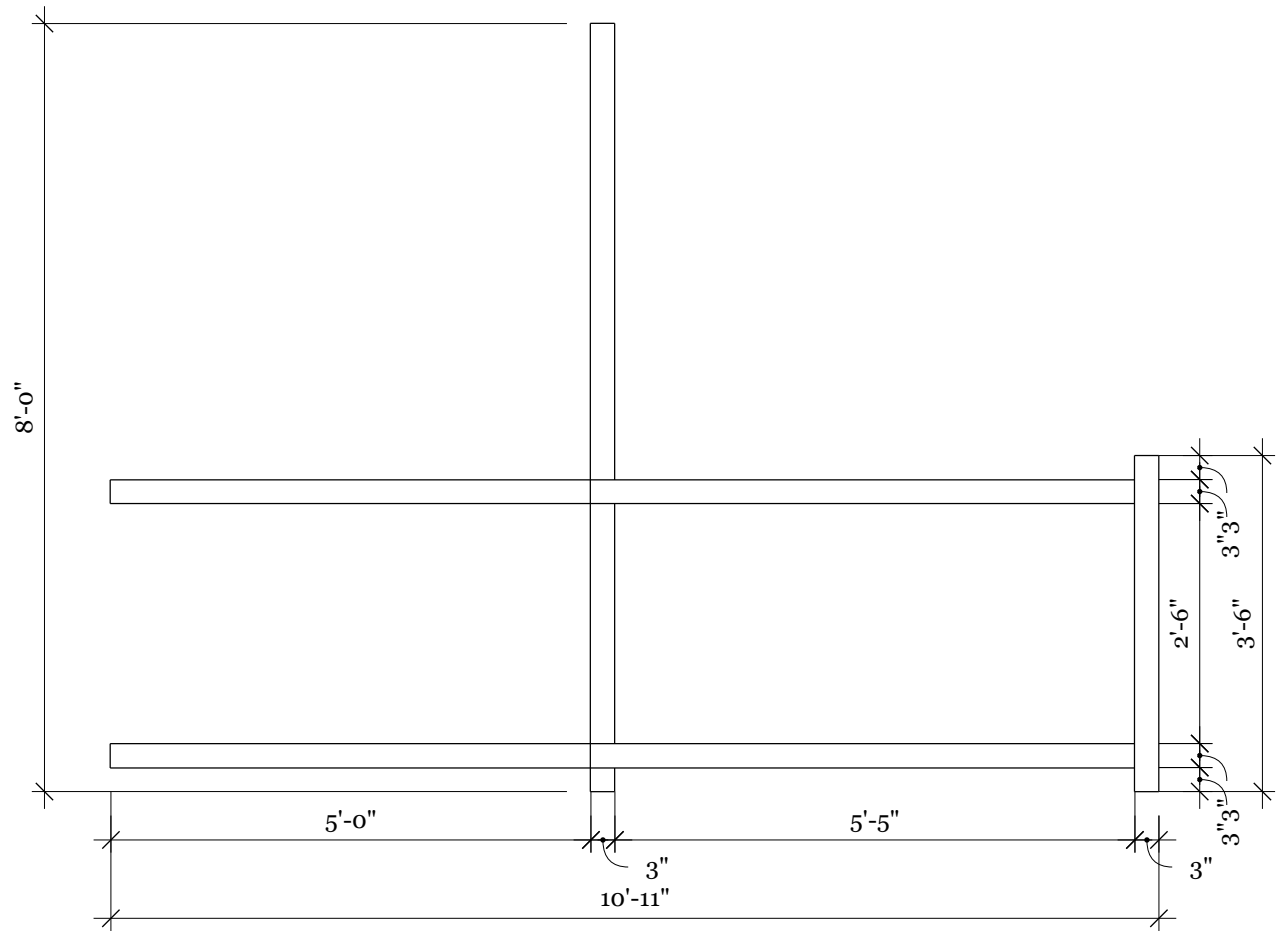

RAE3
8 Railing Elevation 3
1/2" = 1'0"

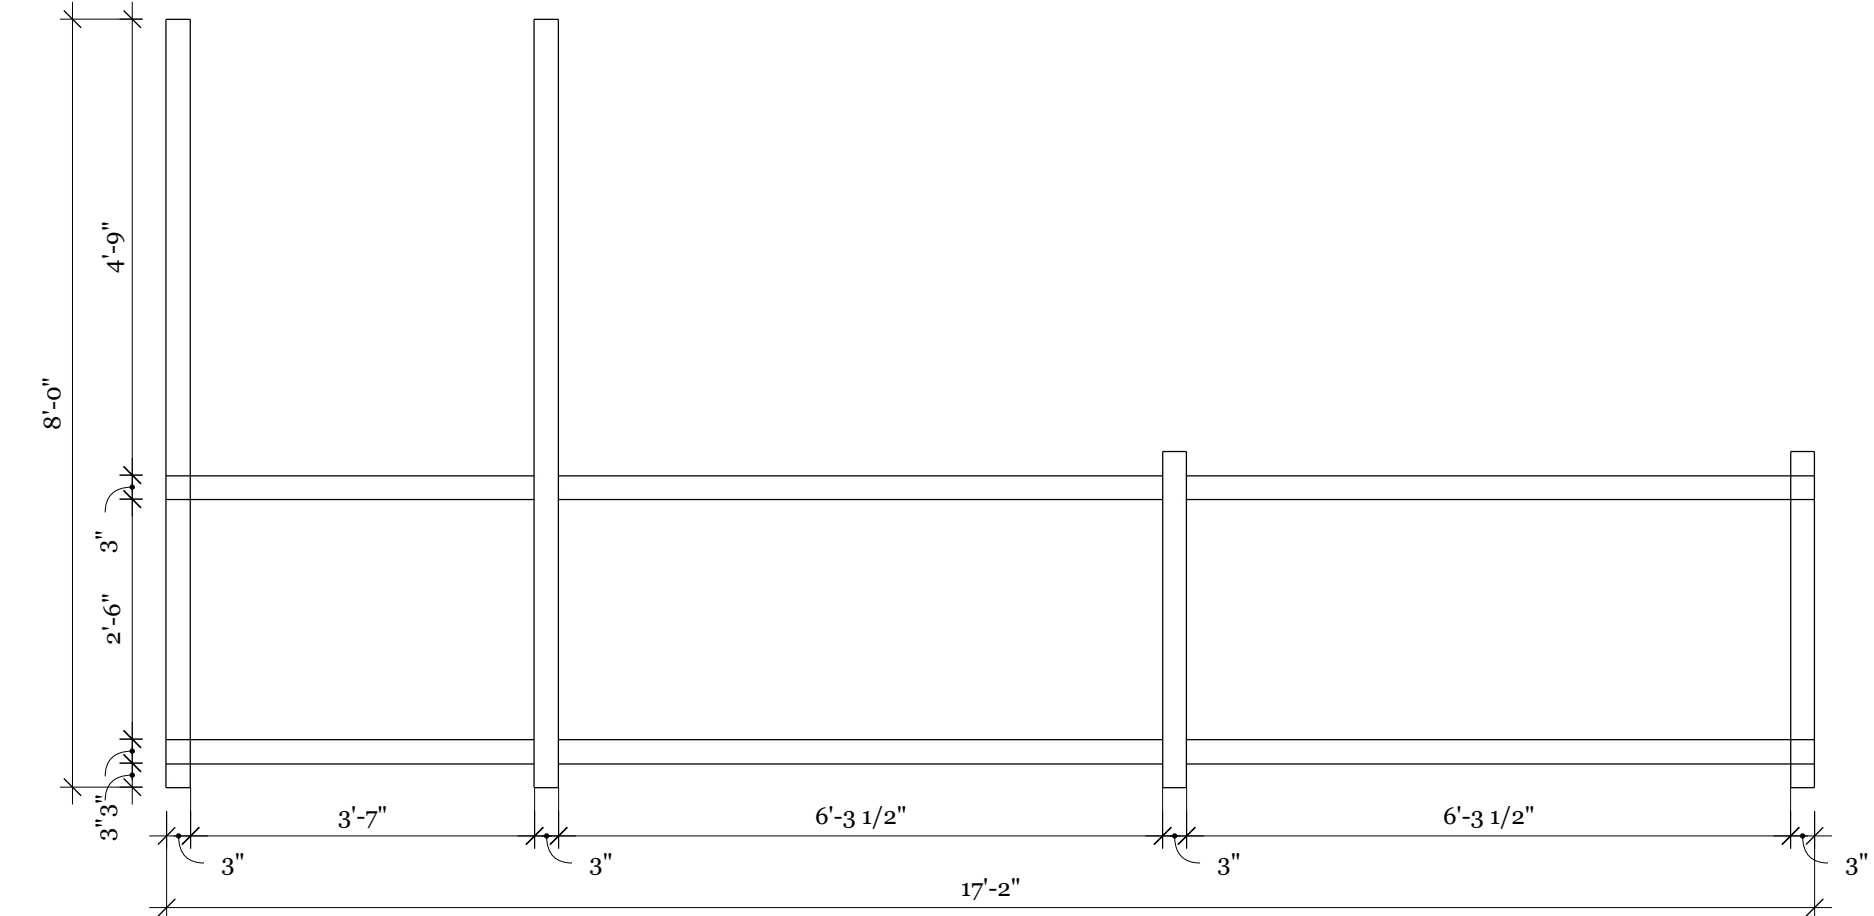

RAE2
8 Railing Elevation 2
1/2" = 1'0"

PRODUCTION	<i>Ghost Quartet</i> - Senior Thesis	DATE	5/28/2023	SET	
DIRECTOR	N/A	SCALE	AS NOTED		
PRODUCTION DESIGNER	Charlotte O'Dell	DRAWN BY	CLO	DRAWING NO.	8
LOCATION	Lucas Theater				